



11 JULY 2022 FIELD TRIP - "BLISTER ASSESSMENT"

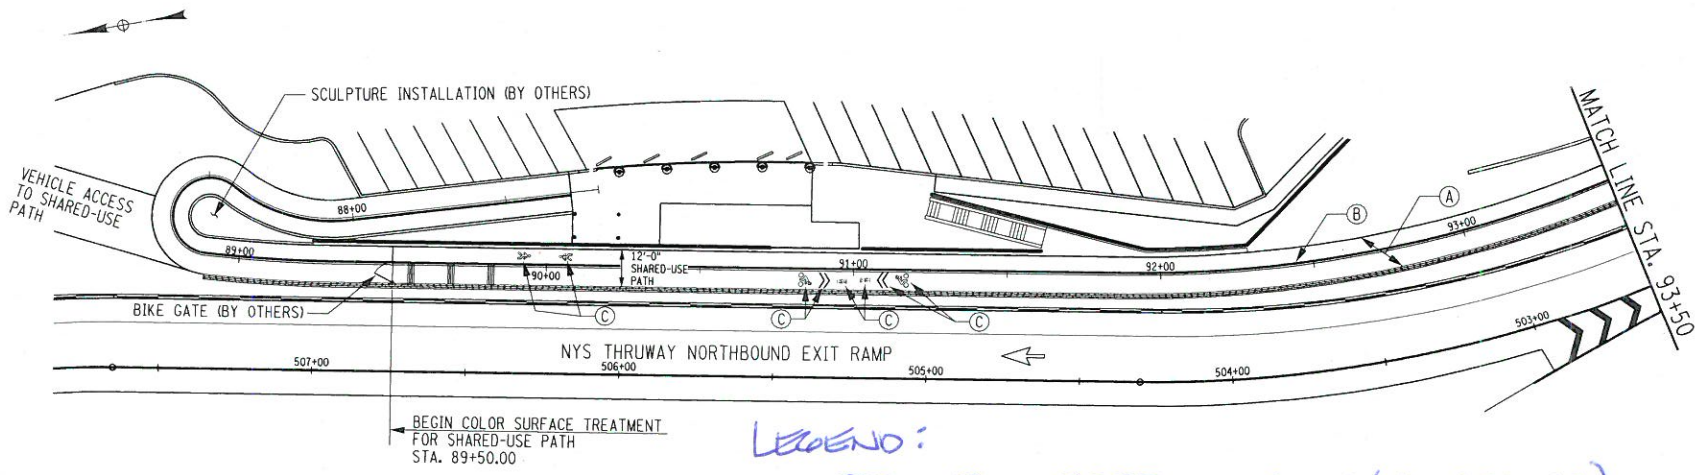

LEGEND:

- BLISTERED SURFACE (NO CRACKS)
- CRACKS VISIBLE IN BLISTER
"X" REPAIR (R)

NOTE:
ALL LOCATIONS APPROXIMATE

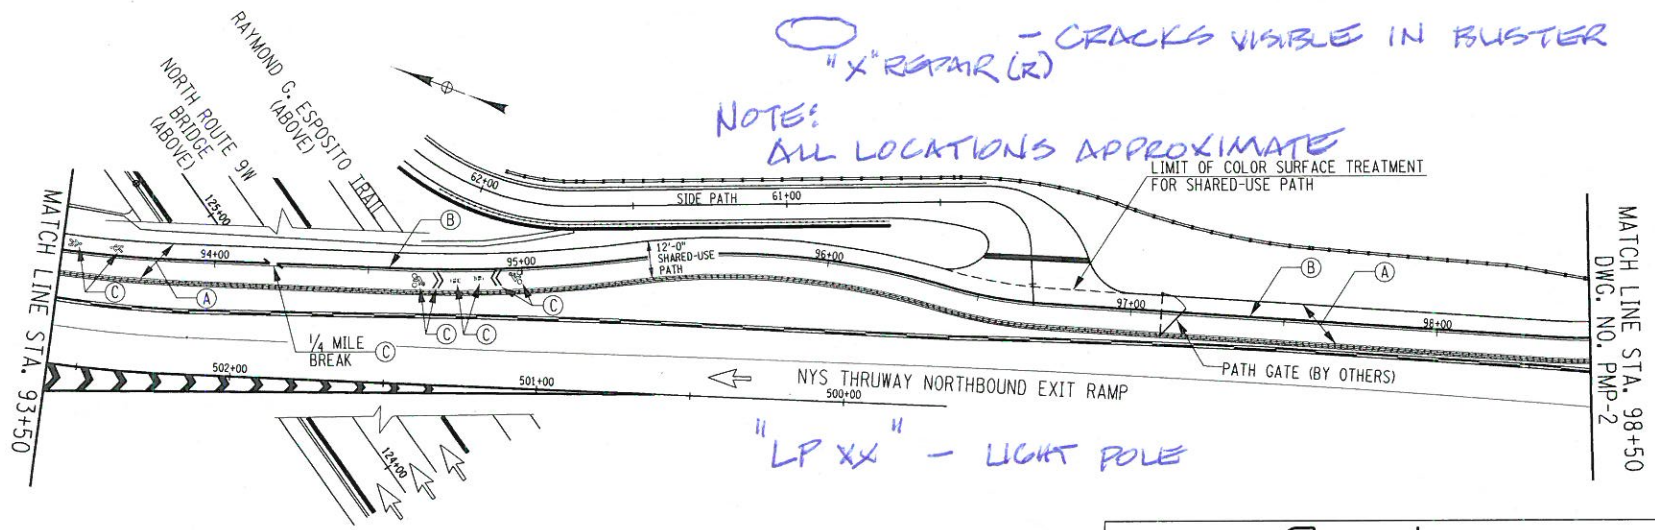


"LP XX" - LIGHT POLE

- (A) COLOR SURFACE TREATMENT FOR SHARED-USE PATH (COLOR BLUE 288C)
(ITEM 601.20800125)
- (B) 4" SOLID WHITE THERMOPLASTIC REFLECTORIZED PAVEMENT STRIPES
(ITEM 687.0101)
- (C) MULTI-COLOR PREFORMED THERMOPLASTIC REFLECTORIZED PAVEMENT SYMBOLS
(ITEM 687.20800225)

OBSERVATIONS BY P. KRISTIANSEN



 NEW YORK STATE OF OPPORTUNITY.		Thruway Authority	
TANY 20-8B / D214783			
TITLE: GOVERNOR MARIO M. CUOMO BRIDGE PATH PATH MARKINGS			
DRWN BY: SLO	DATE: 02-21-2020	SCALE: 1"=60'	DWG. NO. PMP-1
CHKD BY: MLP			

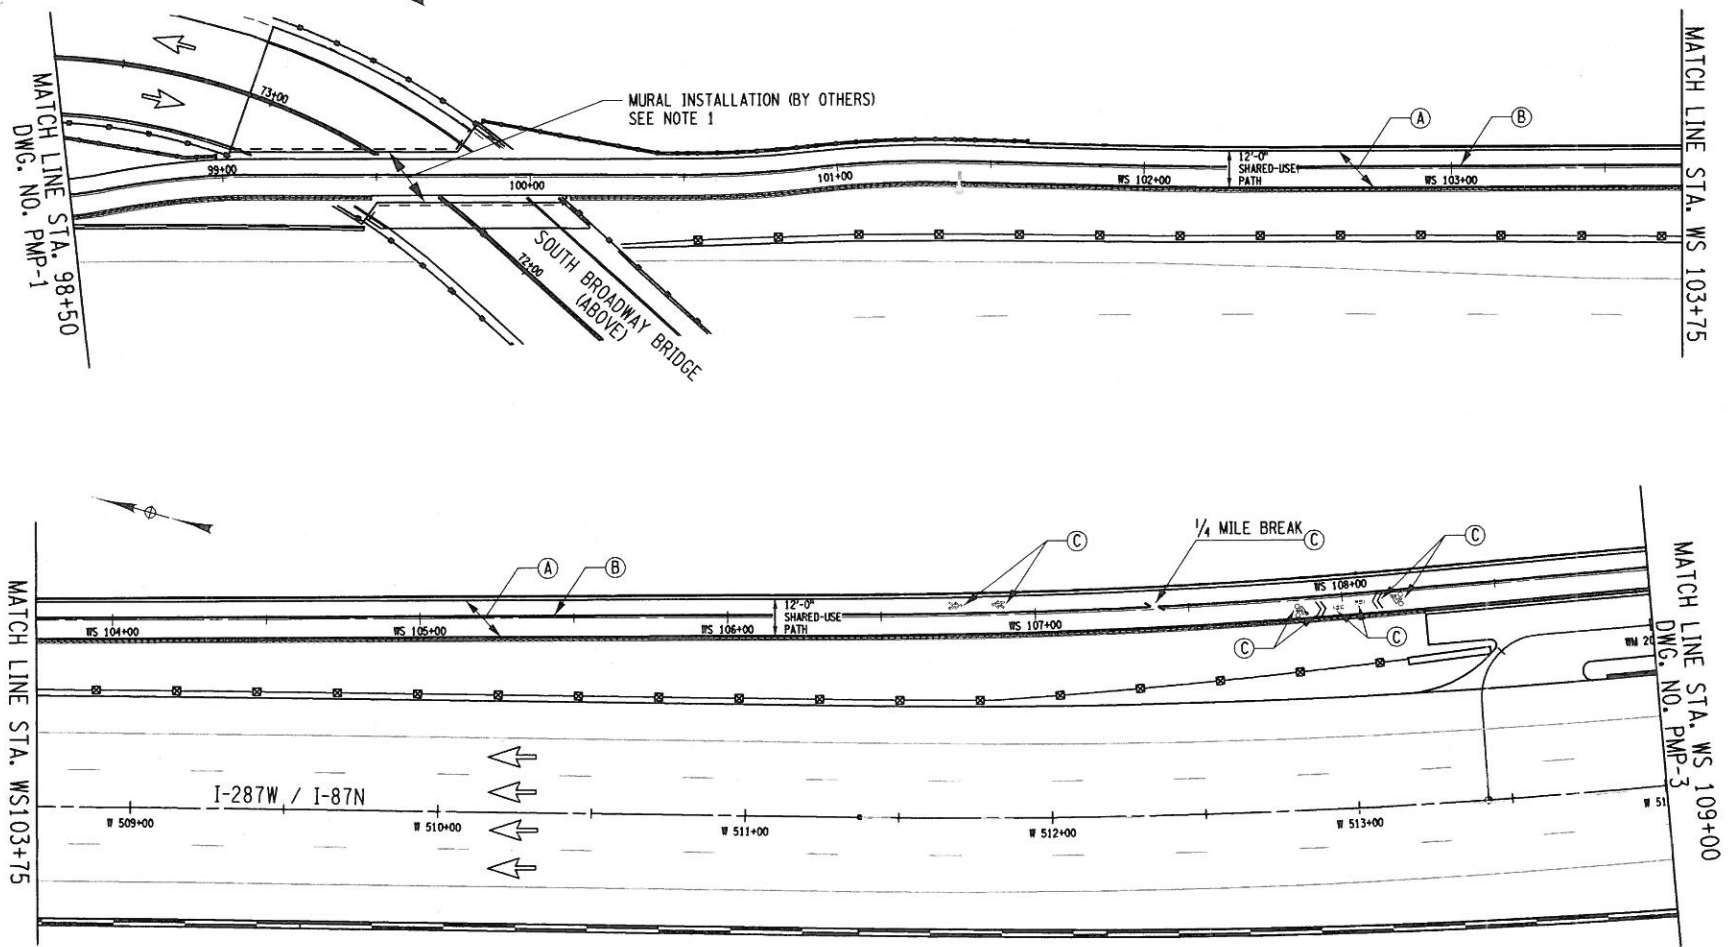

NOTE:

1. MURAL (ARTWORK) WILL BE INSTALLED ON CEILING AND BOTH SIDES OF THE SOUTH BROADWAY UNDERPASS. THE CONTRACTOR IS RESPONSIBLE TO PROTECT THE MURALS FROM DAMAGE DURING THE PLACEMENT OF MMA. COST OF THIS EFFORT TO BE INCLUDED UNDER ITEM 601.20800125.


- (A) COLOR SURFACE TREATMENT FOR SHARED-USE PATH (COLOR BLUE 288C) (ITEM 601.20800125)
- (B) 4" SOLID WHITE THERMOPLASTIC REFLECTORIZED PAVEMENT STRIPES (ITEM 687.0101)
- (C) MULTI-COLOR PREFORMED THERMOPLASTIC REFLECTORIZED PAVEMENT SYMBOLS (ITEM 687.20800225)



TANY 20-8B / D214783

TITLE: GOVERNOR MARIO M. CUOMO BRIDGE PATH
PATH MARKINGS

DRWN BY: SLO	DATE: 02-21-2020	SCALE: 1"=60'	DWG. NO. PMP-2
CHKD BY: MLP			

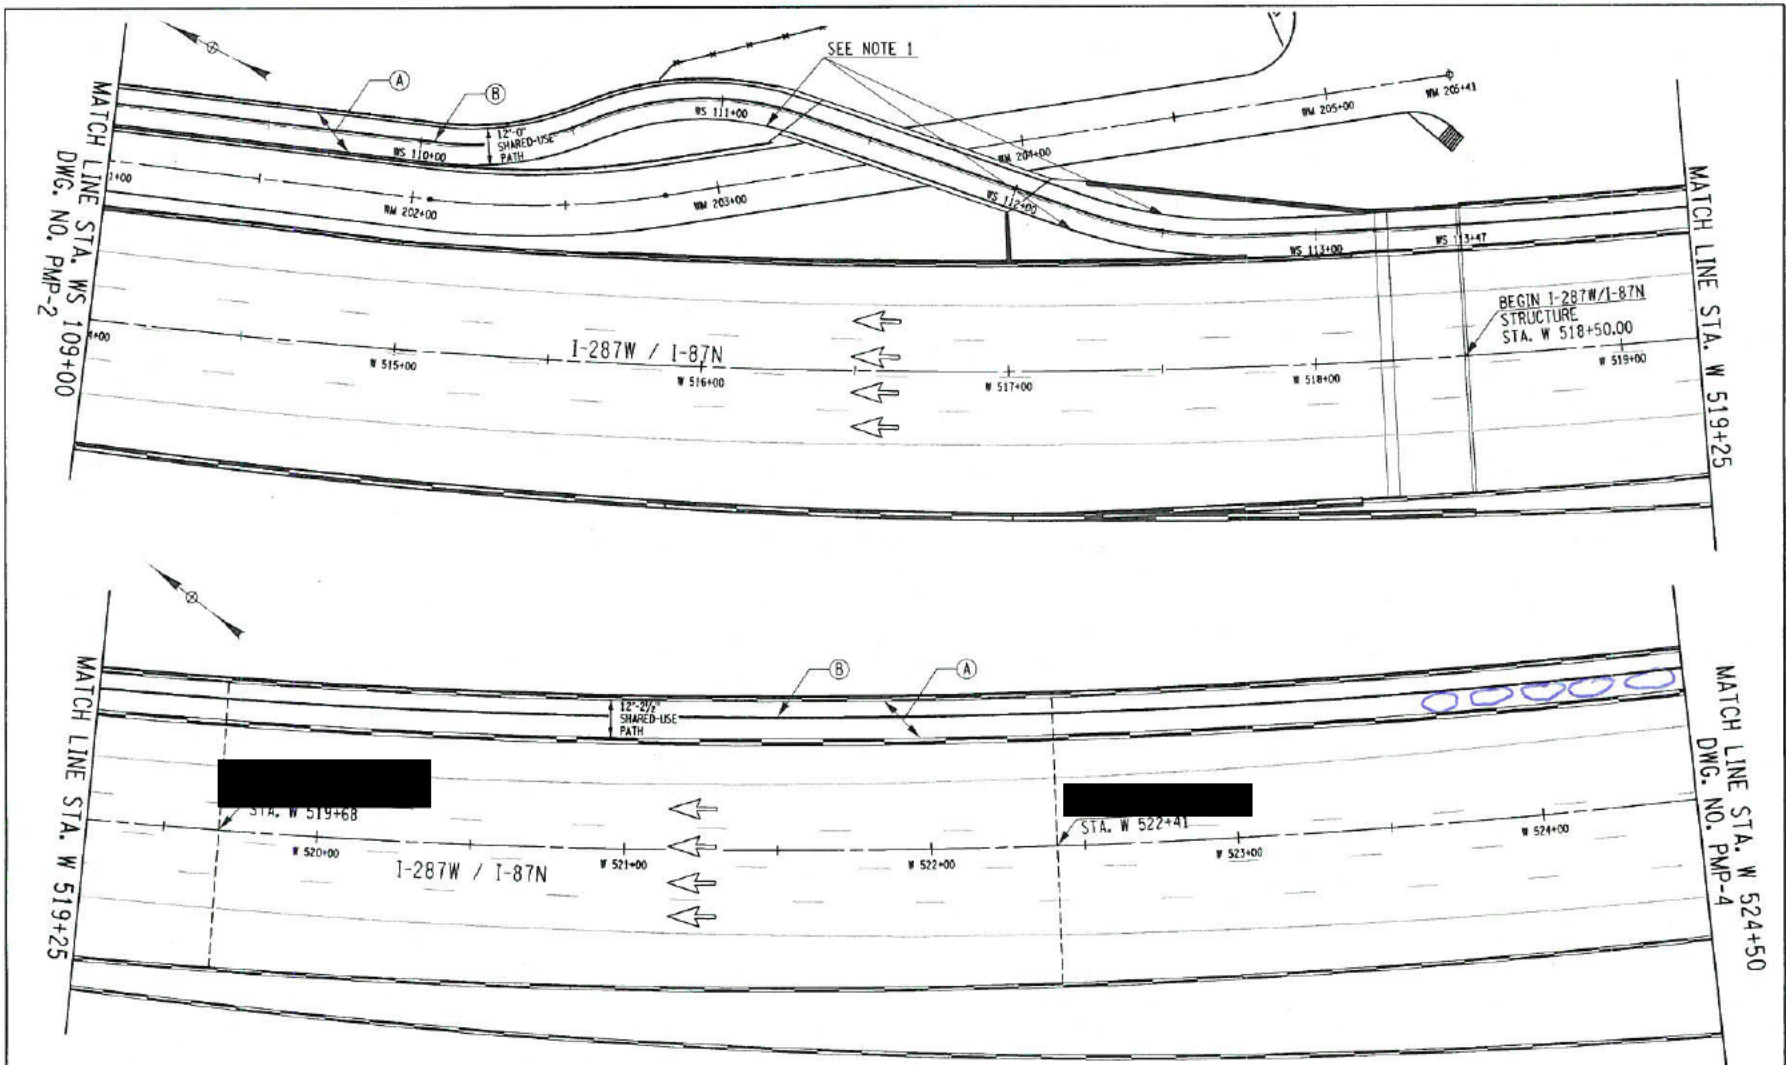

NOTE:

1. THE EDGE/INTERFACE OF THE SUP WITH UNCOATED CONCRETE SHALL BE SHARP AND FOLLOW THE PATH GEOMETRY (TO BE PROVIDED).

- (A) COLOR SURFACE TREATMENT FOR SHARED-USE PATH (COLOR BLUE 288C) (ITEM 601.20800125)
- (B) 4" SOLID WHITE THERMOPLASTIC REFLECTORIZED PAVEMENT STRIPES (ITEM 687.0101)




Thruway Authority

TANY 20-8B / D214783

TITLE: GOVERNOR MARIO M. CUOMO BRIDGE PATH
PATH MARKINGS

DRWN BY: SLO	DATE: 02-21-2020	SCALE: 1"=60'	DWG. NO. PMP-3
CHKD BY: MLP			

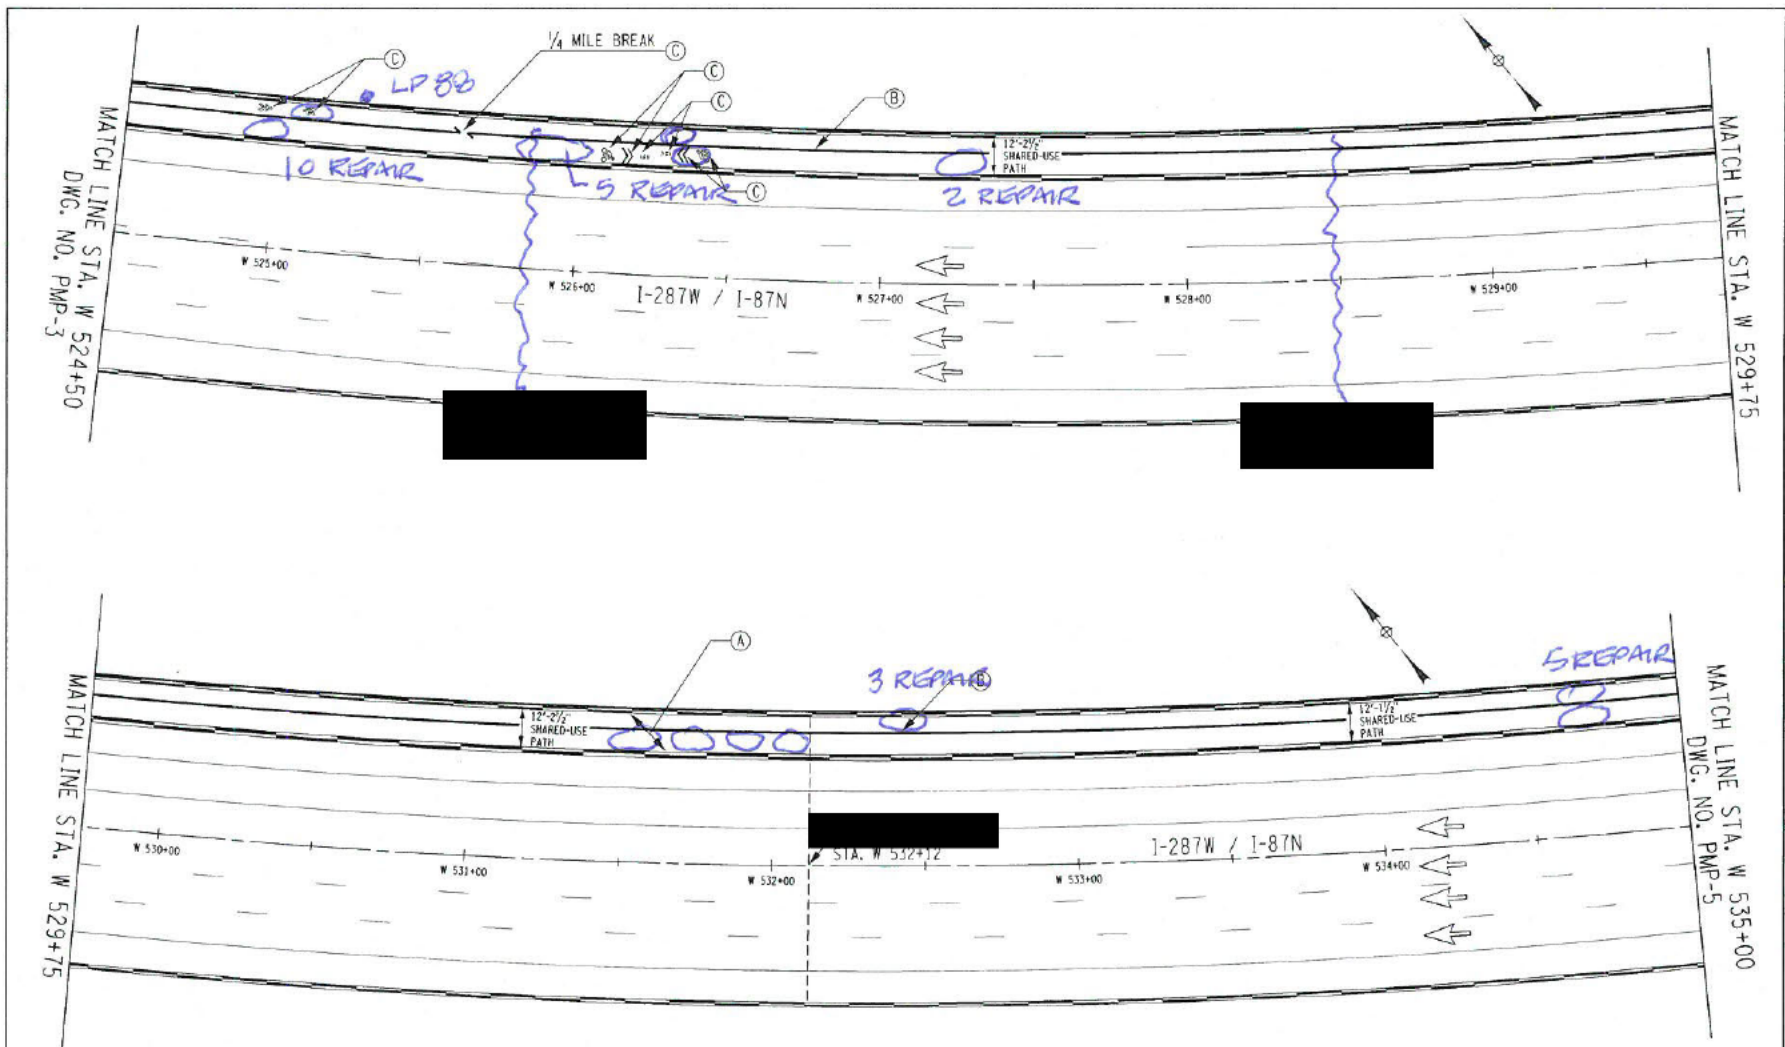

- (A) COLOR SURFACE TREATMENT FOR SHARED-USE PATH (COLOR BLUE 288C)
(ITEM 601.20800125)
- (B) 4" SOLID WHITE THERMOPLASTIC REFLECTORIZED PAVEMENT STRIPES
(ITEM 687.0101)
- (C) MULTI-COLOR PREFORMED THERMOPLASTIC REFLECTORIZED PAVEMENT SYMBOLS
(ITEM 687.20800225)





Thruway Authority

TANY 20-8B / D214783

TITLE: GOVERNOR MARIO M. CUOMO BRIDGE PATH MARKINGS

DRWN BY: SLO	DATE: 02-21-2020	SCALE: 1"=60'	DWG. NO. PMP-4
CHKD BY: MLP			

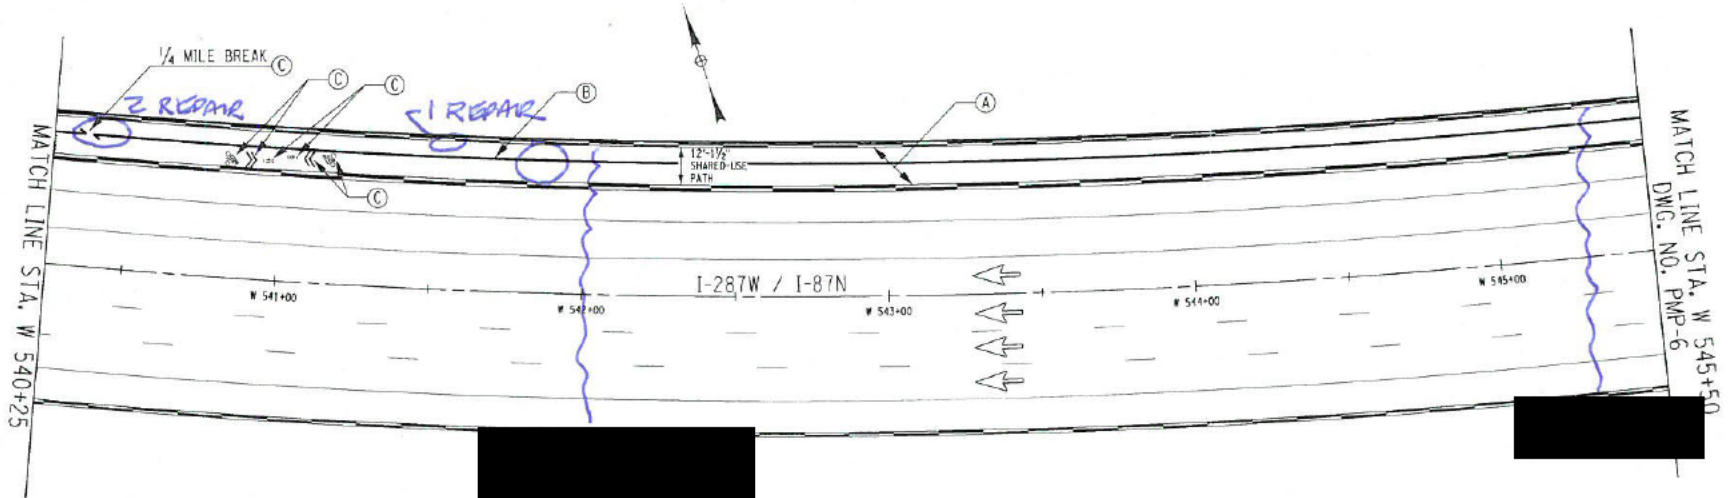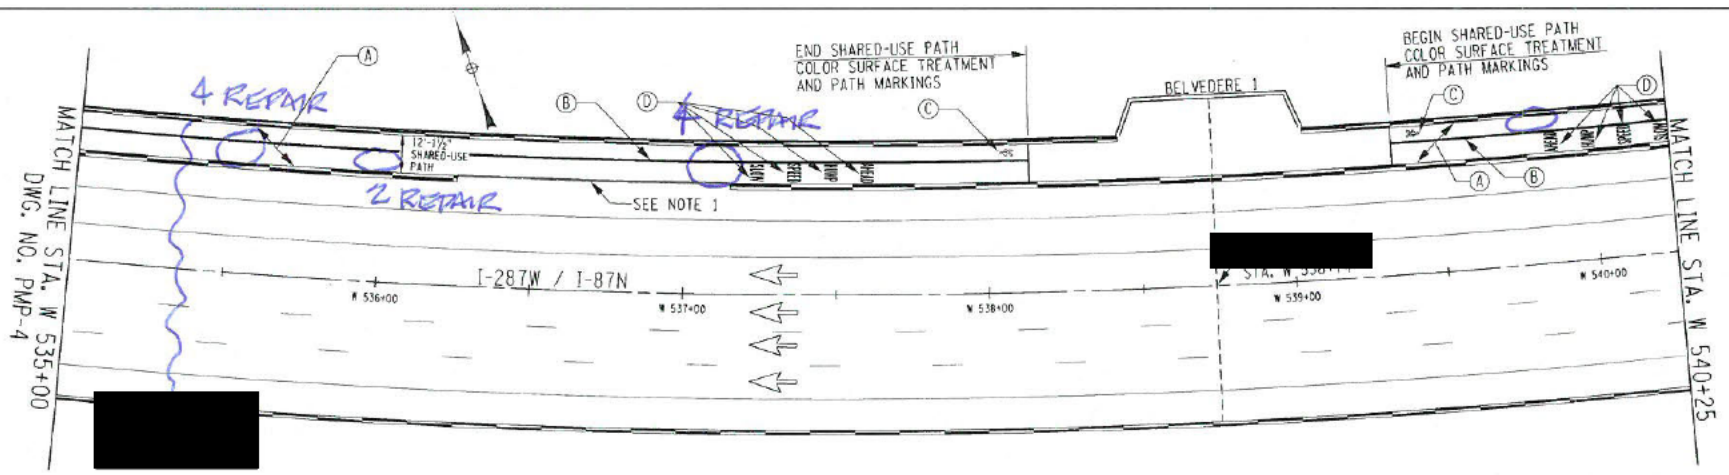

NOTE:
 1. SEE CONSTRUCTION ACCESS NOTES ON DWG. NO. GEN-1.


- (A) COLOR SURFACE TREATMENT FOR SHARED-USE PATH (COLOR BLUE 288C)
(ITEM 601.20800125)
- (B) 4" SOLID WHITE THERMOPLASTIC REFLECTORIZED PAVEMENT STRIPES
(ITEM 687.0101)
- (C) MULTI-COLOR PREFORMED THERMOPLASTIC REFLECTORIZED PAVEMENT SYMBOLS
(ITEM 687.20800225)
- (D) WHITE PREFORMED THERMOPLASTIC REFLECTORIZED PAVEMENT LETTERS
(ITEM 687.20800125)



TANY 20-8B / D214783

TITLE: GOVERNOR MARIO M. CUOMO BRIDGE PATH
 PATH MARKINGS

DRWN BY: SLO	DATE: 02-21-2020	SCALE: 1"=60'	DWG. NO. PMP-5
CHKD BY: MLP			

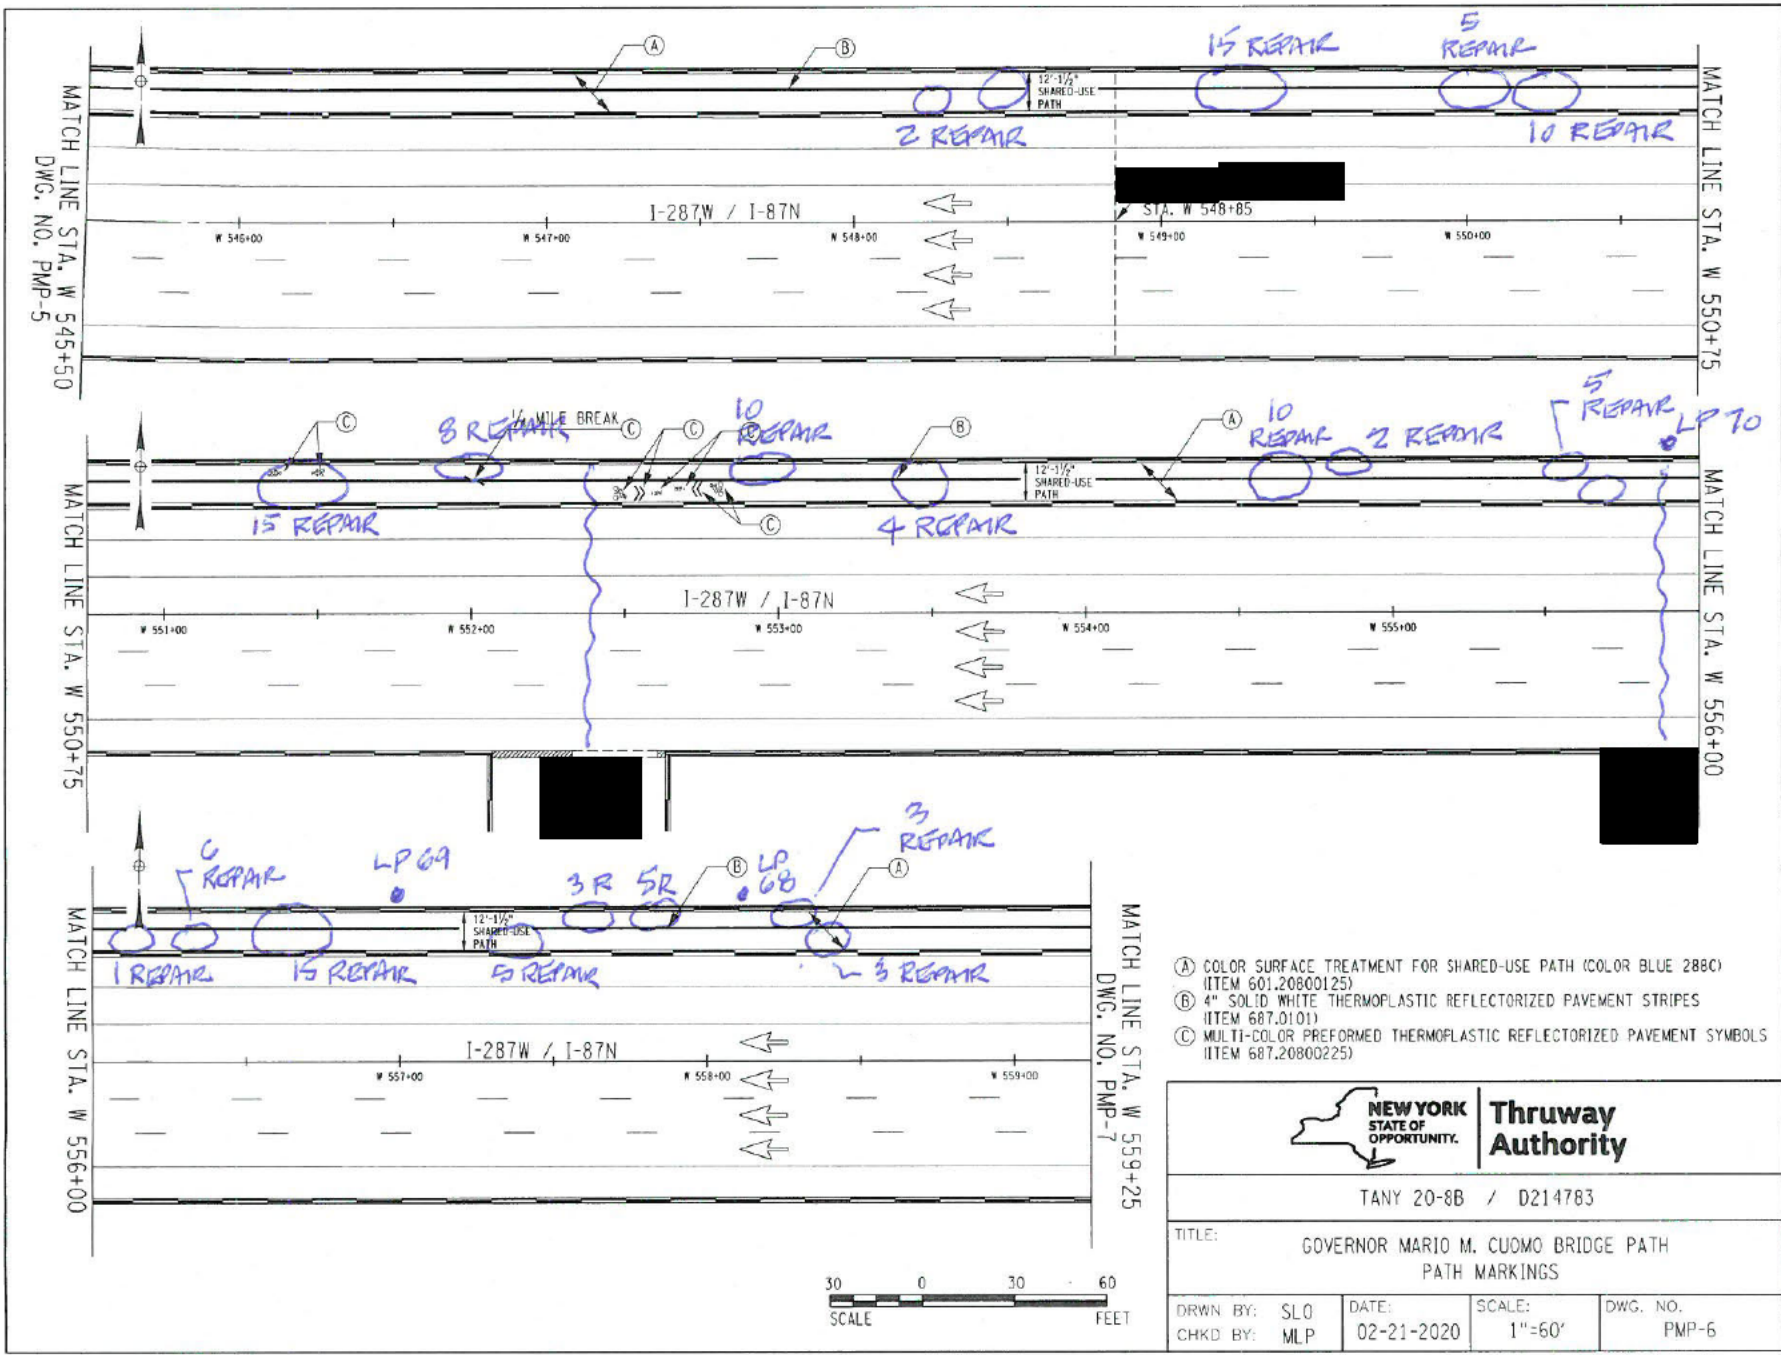

- (A) COLOR SURFACE TREATMENT FOR SHARED-USE PATH (COLOR BLUE 288C) ITEM 601.20800125)
- (B) 4" SOLID WHITE THERMOPLASTIC REFLECTORIZED PAVEMENT STRIPES (ITEM 687.0101)
- (C) MULTI-COLOR PREFORMED THERMOPLASTIC REFLECTORIZED PAVEMENT SYMBOLS (ITEM 687.20800225)




TANY 20-8B / D214783

TITLE: GOVERNOR MARIO M. CUOMO BRIDGE PATH
PATH MARKINGS


DRWN BY: SLO	DATE: 02-21-2020	SCALE: 1"=60'	DWG. NO. PMP-6
CHKD BY: MLP			




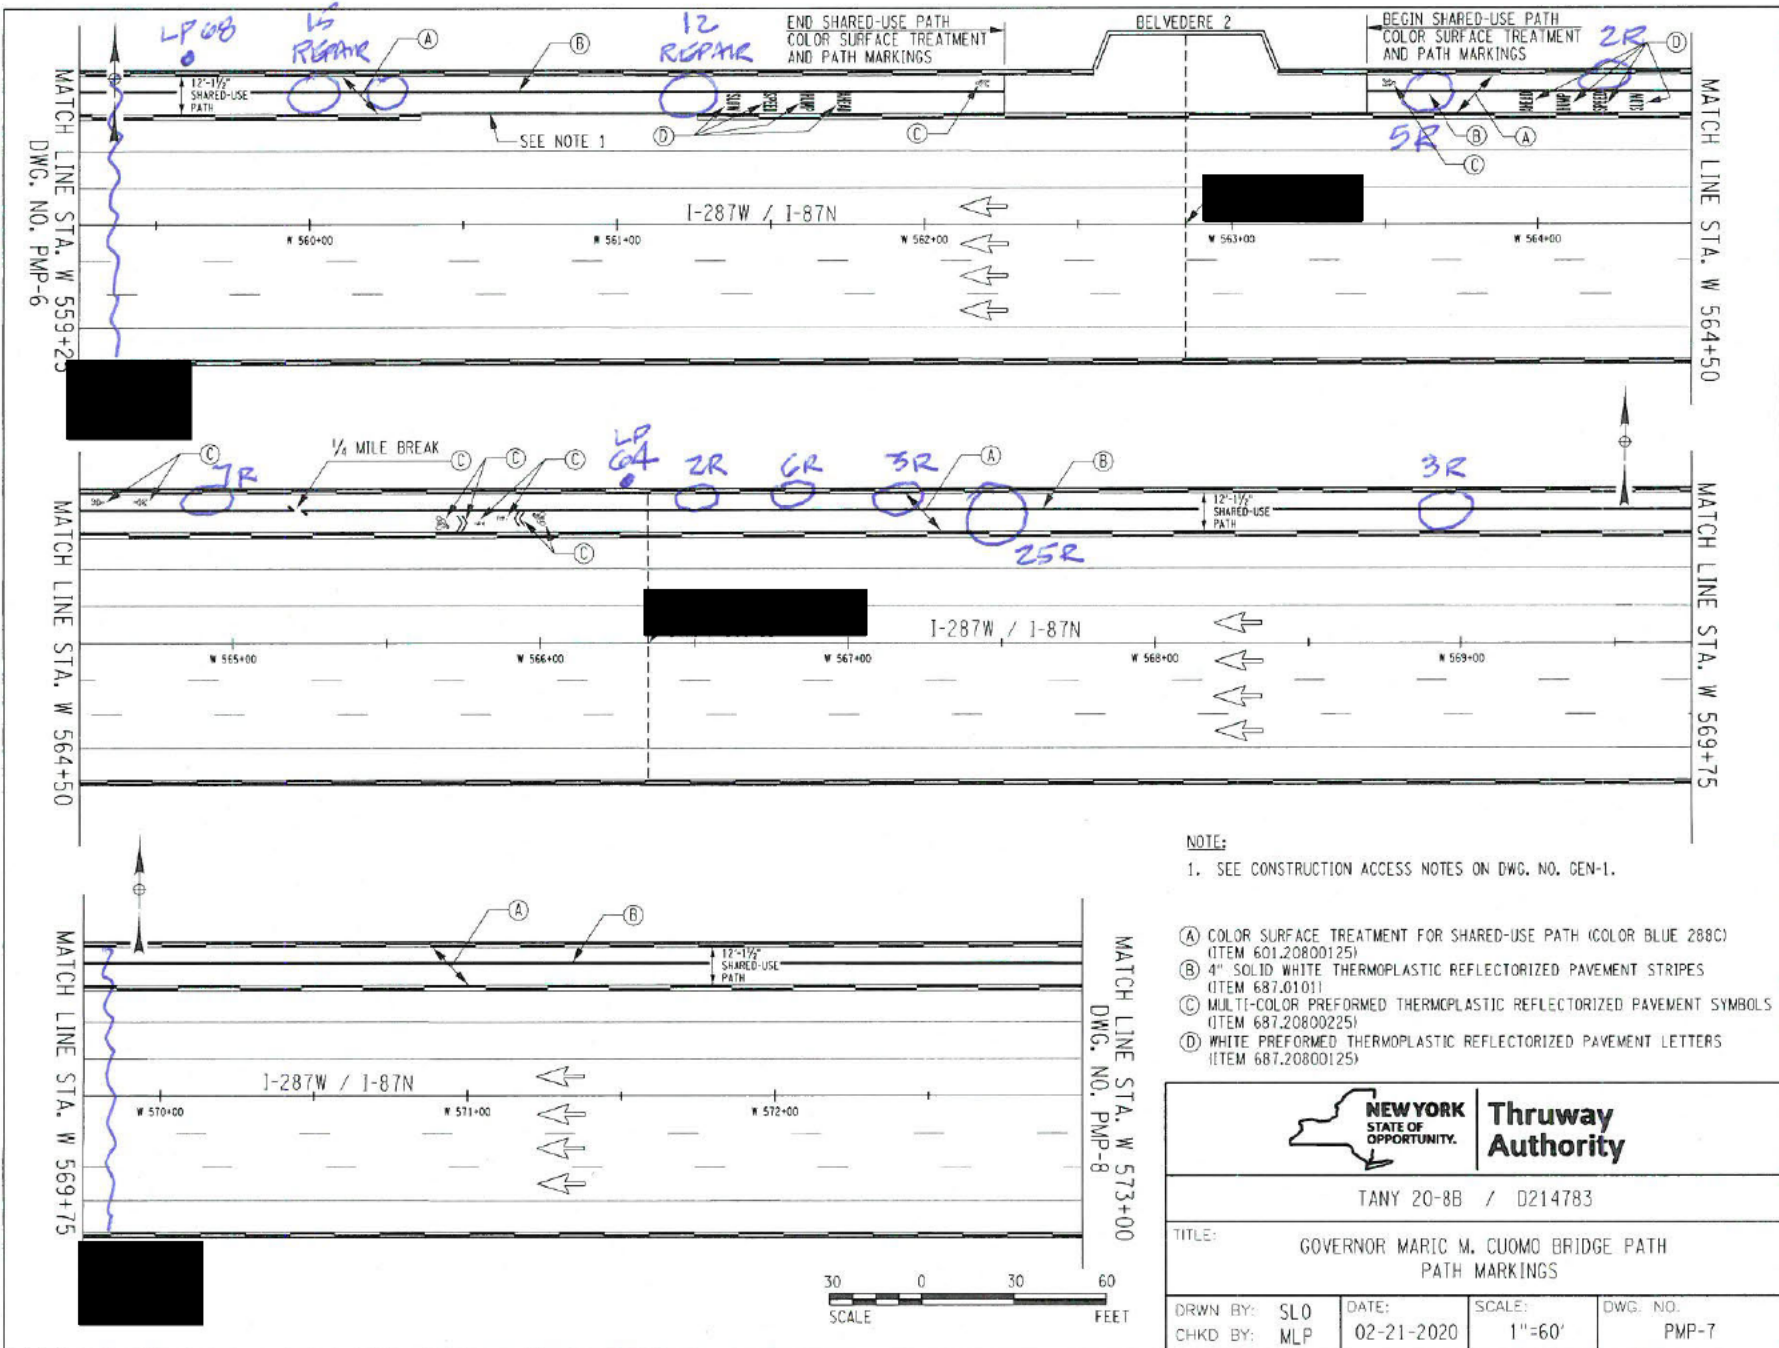

NOTE:
 1. SEE CONSTRUCTION ACCESS NOTES ON DWG. NO. GEN-1.

- (A) COLOR SURFACE TREATMENT FOR SHARED-USE PATH (COLOR BLUE 288C) (ITEM 601.20800125)
- (B) 4" SOLID WHITE THERMOPLASTIC REFLECTORIZED PAVEMENT STRIPES (ITEM 687.01011)
- (C) MULTI-COLOR PREFORMED THERMOPLASTIC REFLECTORIZED PAVEMENT SYMBOLS (ITEM 687.20800225)
- (D) WHITE PREFORMED THERMOPLASTIC REFLECTORIZED PAVEMENT LETTERS (ITEM 687.20800125)

 NEW YORK STATE OF OPPORTUNITY.		Thruway Authority
TANY 20-8B / D214783		
TITLE: GOVERNOR MARIC M. CUOMO BRIDGE PATH PATH MARKINGS		
DRWN BY: SLO	DATE: 02-21-2020	SCALE: 1"=60'
CHKD BY: MLP		DWG. NO. PMP-7

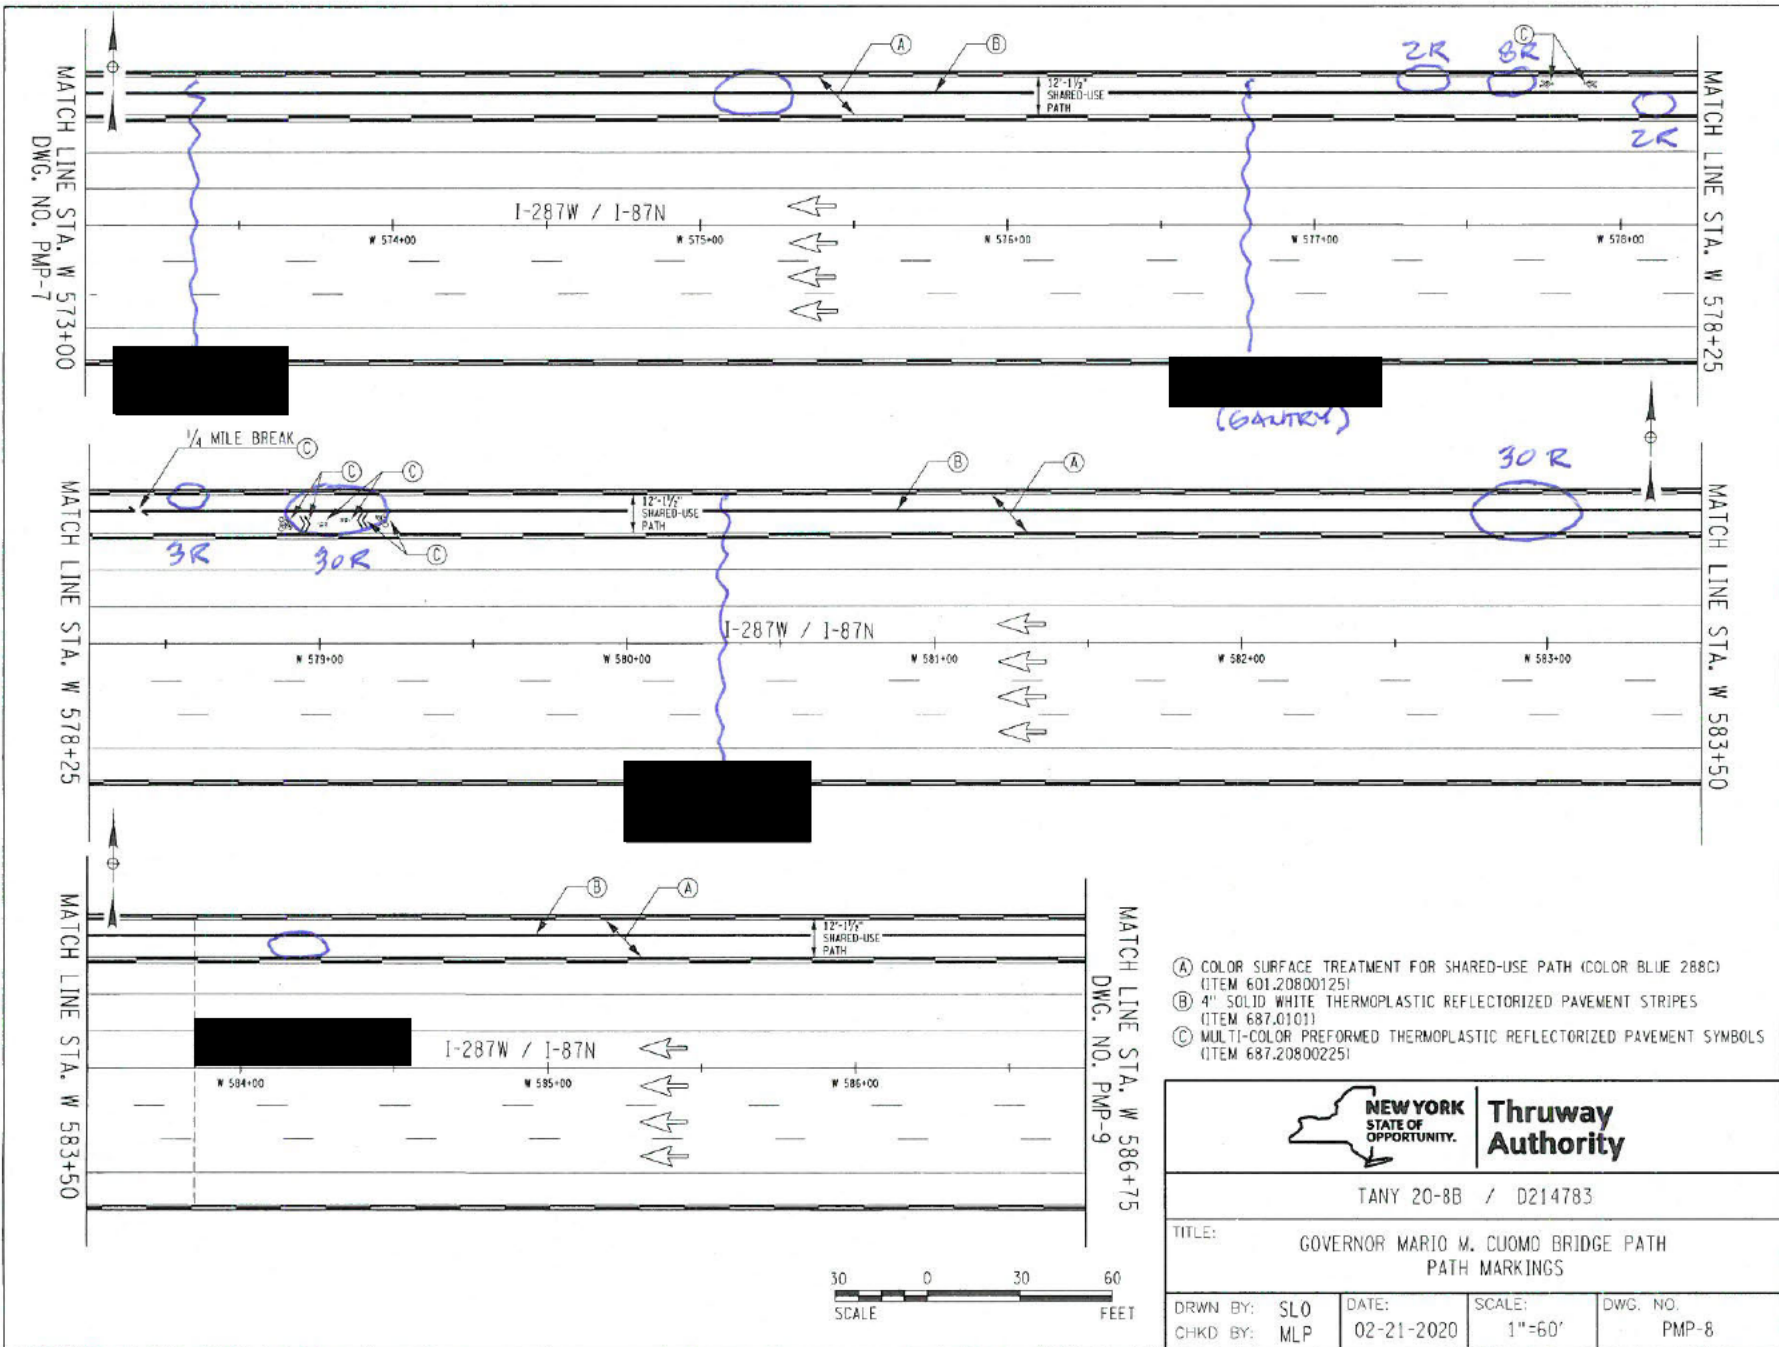

- (A) COLOR SURFACE TREATMENT FOR SHARED-USE PATH (COLOR BLUE 288C) (ITEM 601.20800125)
- (B) 4" SOLID WHITE THERMOPLASTIC REFLECTORIZED PAVEMENT STRIPES (ITEM 687.0101)
- (C) MULTI-COLOR PREFORMED THERMOPLASTIC REFLECTORIZED PAVEMENT SYMBOLS (ITEM 687.20800225)




TANY 20-8B / D214783

TITLE: GOVERNOR MARIO W. CUOMO BRIDGE PATH
PATH MARKINGS

DRWN BY: SLO	DATE: 02-21-2020	SCALE: 1"=60'	DWG. NO. PMP-8
CHKD BY: MLP			




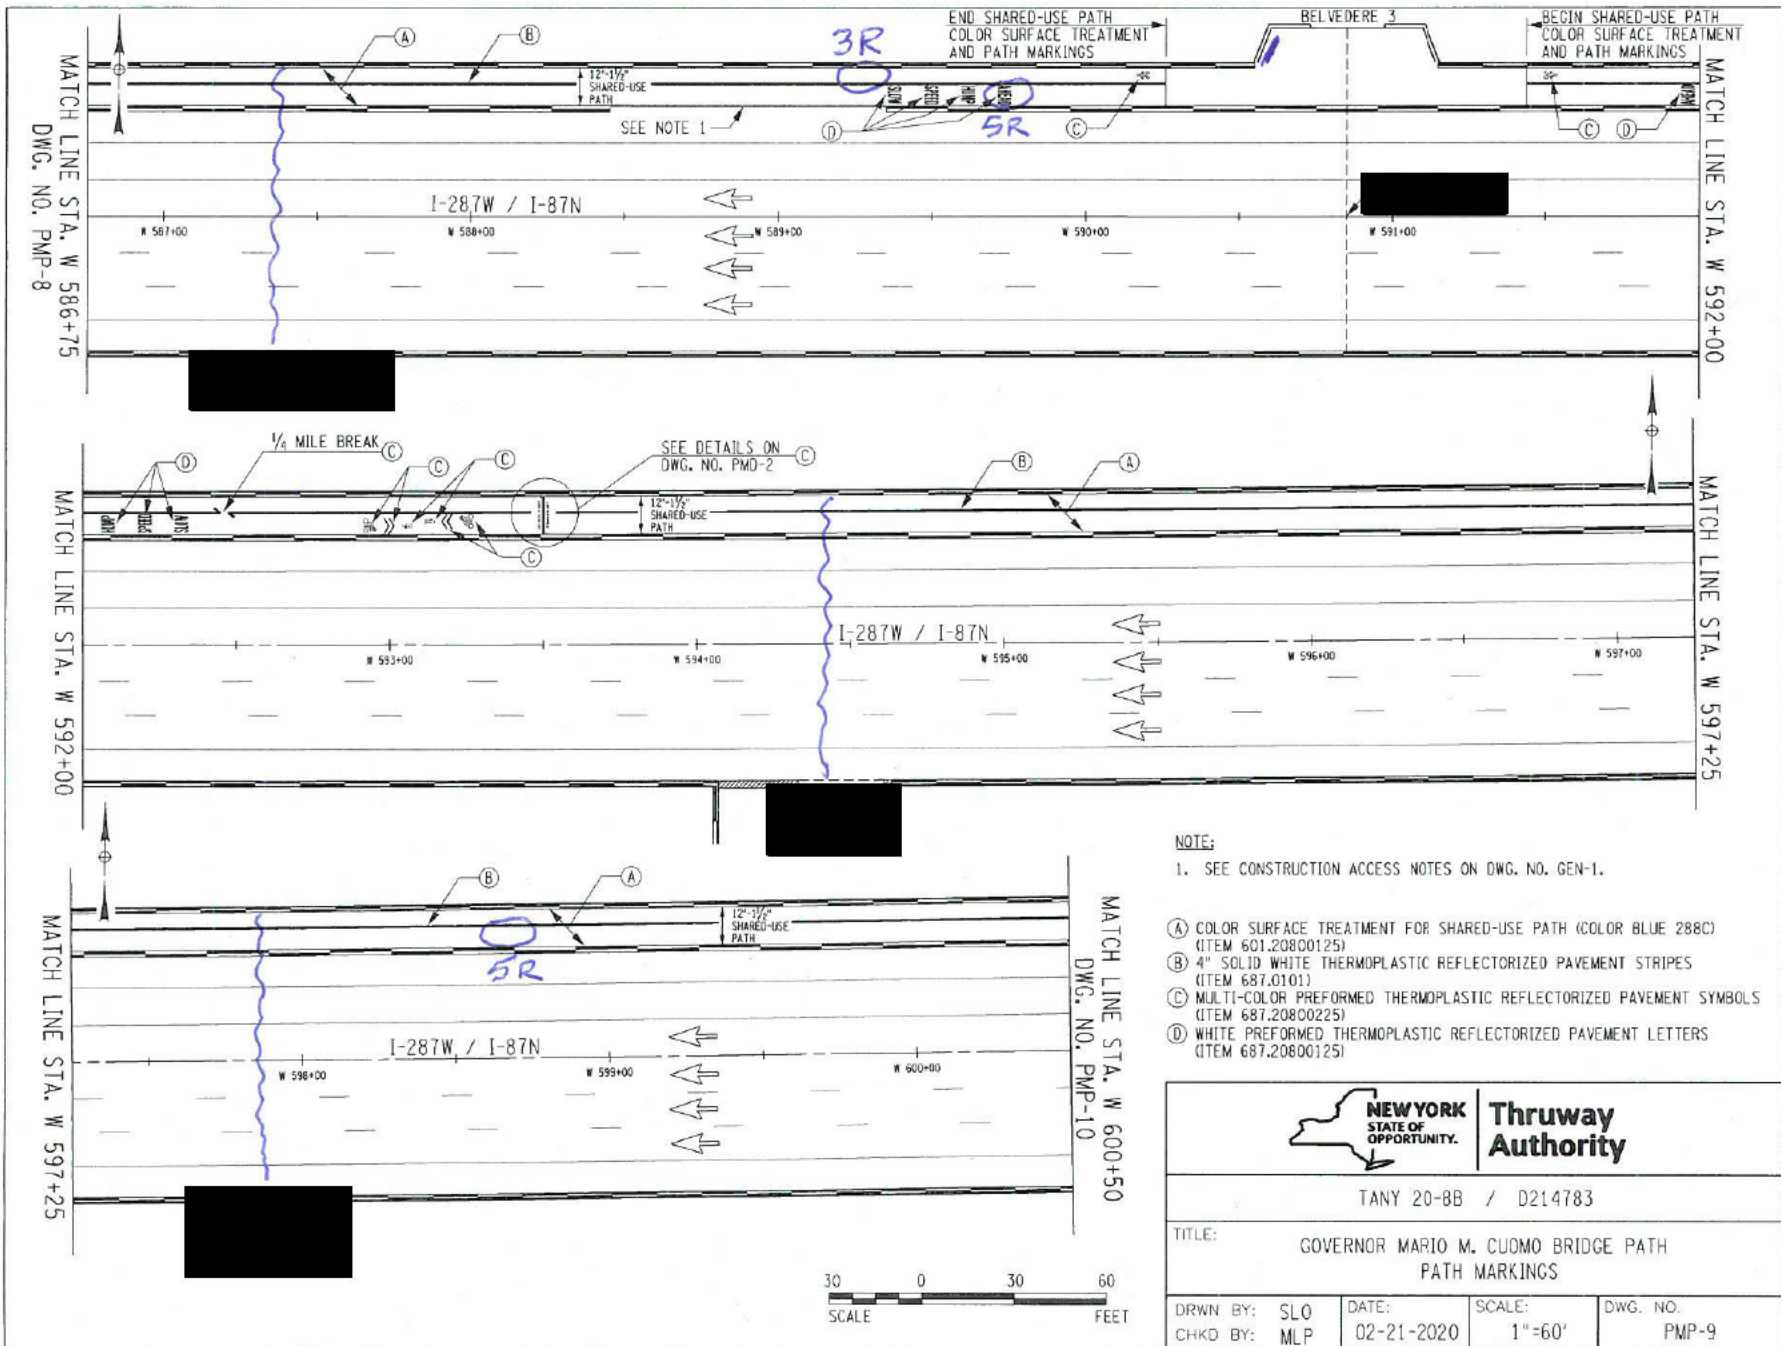

- NOTE:**
1. SEE CONSTRUCTION ACCESS NOTES ON DWG. NO. GEN-1.
- (A) COLOR SURFACE TREATMENT FOR SHARED-USE PATH (COLOR BLUE 288C) (ITEM 601.20800125)
 - (B) 4" SOLID WHITE THERMOPLASTIC REFLECTORIZED PAVEMENT STRIPES (ITEM 687.0101)
 - (C) MULTI-COLOR PREFORMED THERMOPLASTIC REFLECTORIZED PAVEMENT SYMBOLS (ITEM 687.20800225)
 - (D) WHITE PREFORMED THERMOPLASTIC REFLECTORIZED PAVEMENT LETTERS (ITEM 687.20800125)

NEW YORK STATE OF OPPORTUNITY.		Thruway Authority	
TANY 20-8B / D214783			
TITLE: GOVERNOR MARIO M. CUOMO BRIDGE PATH PATH MARKINGS			
DRWN BY: SLO	DATE: 02-21-2020	SCALE: 1"=60'	DWG. NO. PMP-9
CHKD BY: MLP			



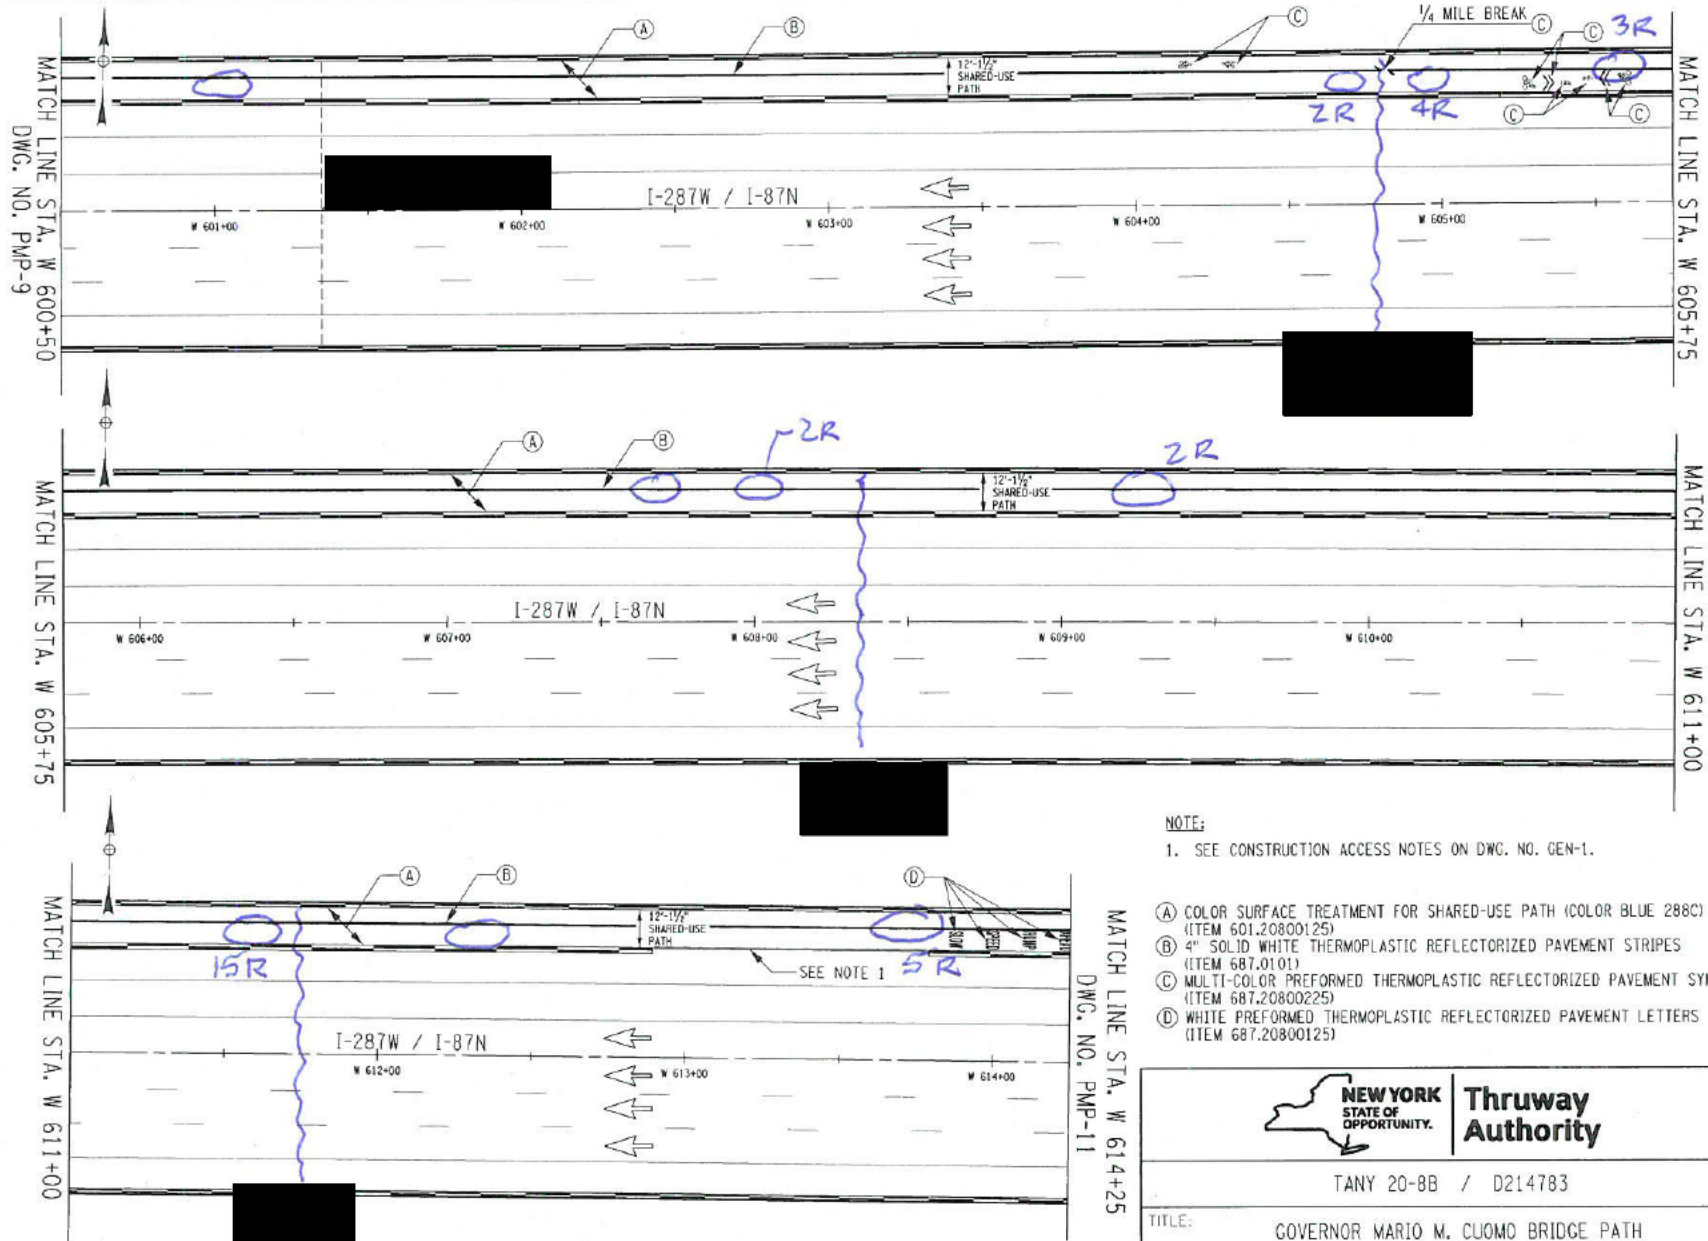

NOTE:
 1. SEE CONSTRUCTION ACCESS NOTES ON DWG. NO. GEN-1.

- (A) COLOR SURFACE TREATMENT FOR SHARED-USE PATH (COLOR BLUE 288C) (ITEM 601.20800125)
- (B) 4" SOLID WHITE THERMOPLASTIC REFLECTORIZED PAVEMENT STRIPES (ITEM 687.0101)
- (C) MULTI-COLOR PREFORMED THERMOPLASTIC REFLECTORIZED PAVEMENT SYMBOLS (ITEM 687.20800225)
- (D) WHITE PREFORMED THERMOPLASTIC REFLECTORIZED PAVEMENT LETTERS (ITEM 687.20800125)



TANY 20-8B / D214783

TITLE: GOVERNOR MARIO M. CUOMO BRIDGE PATH
 PATH MARKINGS

DRWN BY: SLO	DATE: 02-21-2020	SCALE: 1"=60'	DWG. NO. PMP-10
CHKD BY: MLP			



MATCH LINE STA. W 600+50
 DWG. NO. PMP-9


MATCH LINE STA. W 605+75

MATCH LINE STA. W 605+75

MATCH LINE STA. W 611+00

MATCH LINE STA. W 611+00

MATCH LINE STA. W 614+25
 DWG. NO. PMP-11

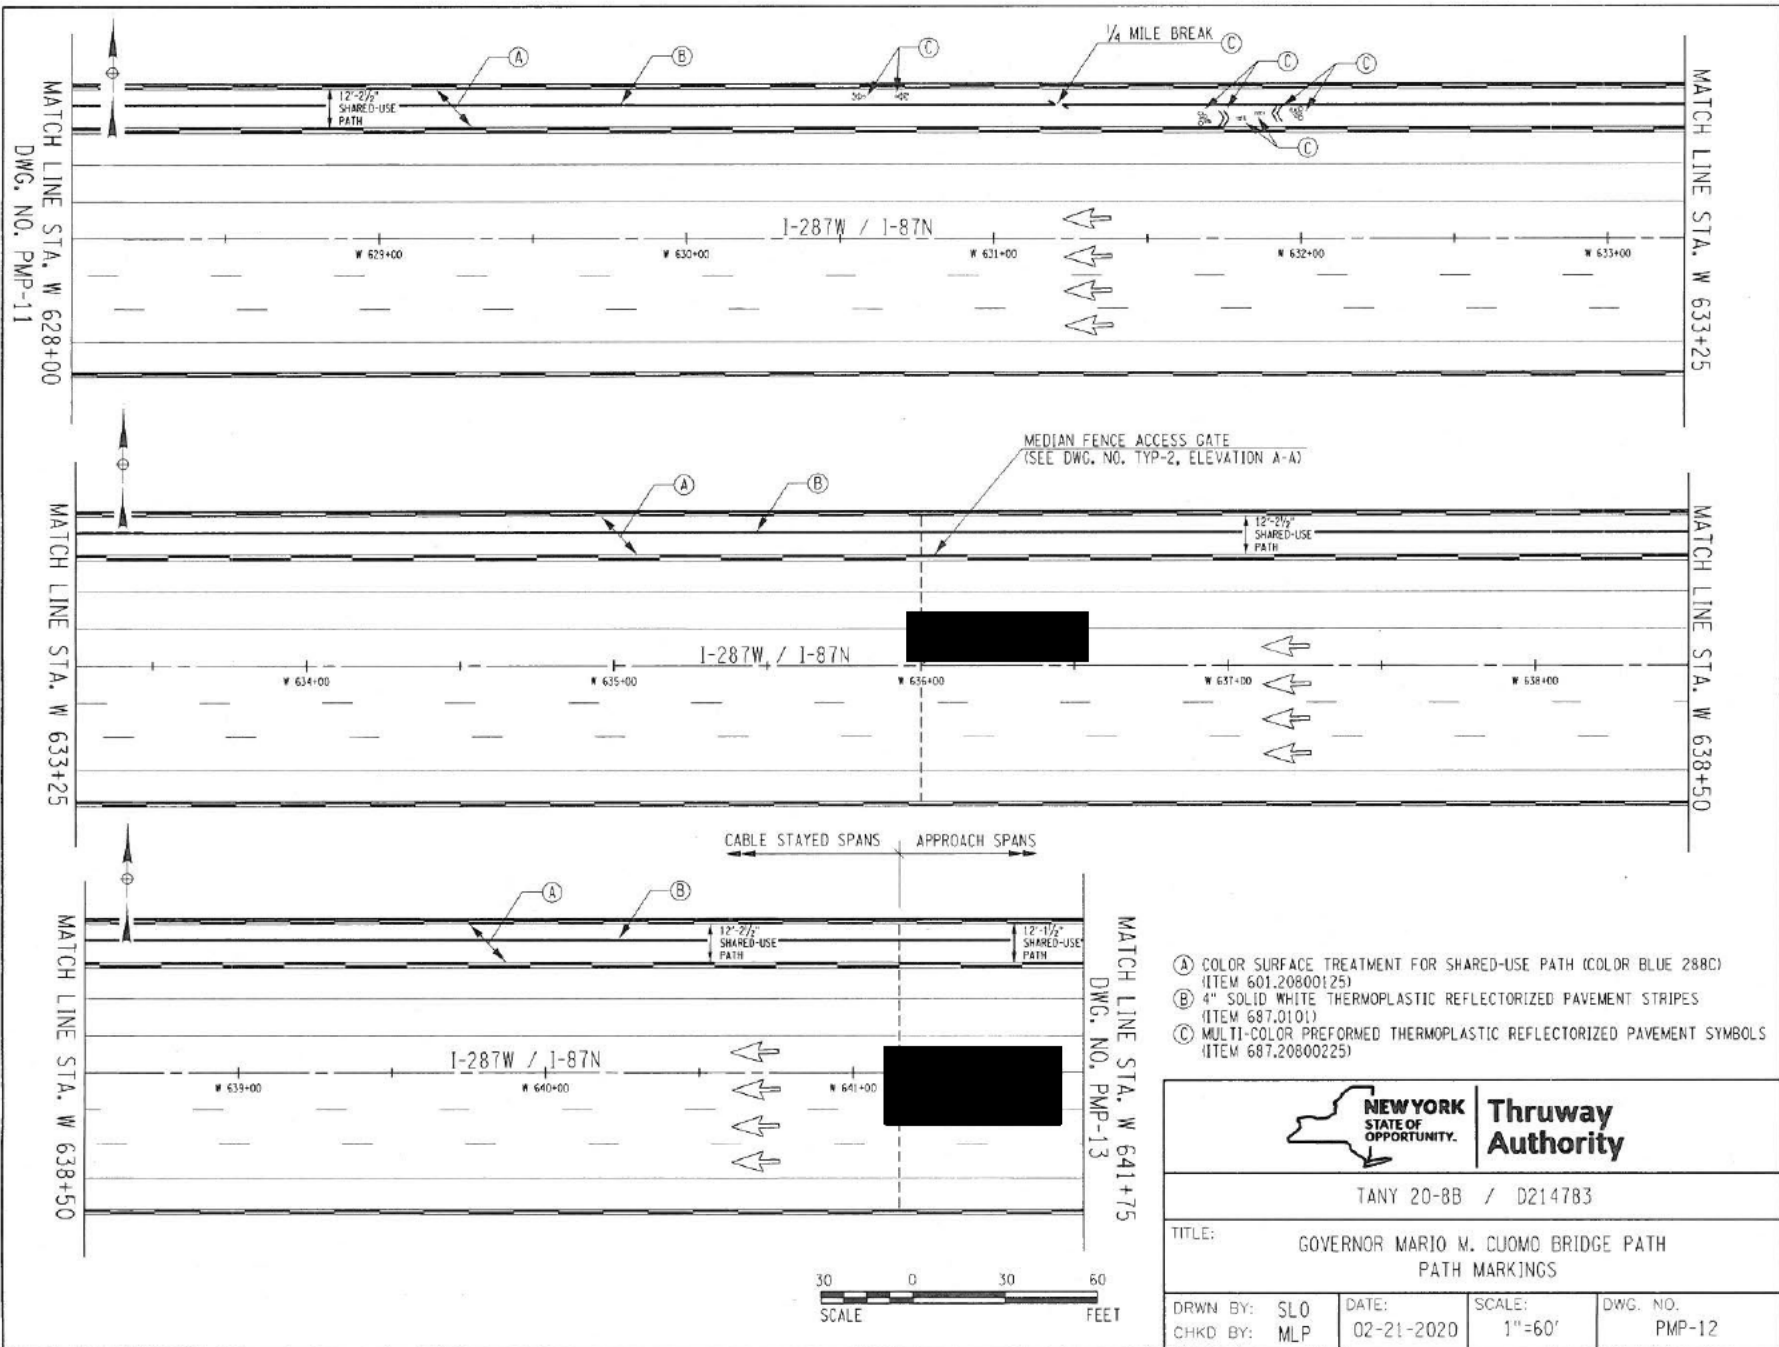

- Ⓐ COLOR SURFACE TREATMENT FOR SHARED-USE PATH (COLOR BLUE 288C) (ITEM 601.20800125)
- Ⓑ 4" SOLID WHITE THERMOPLASTIC REFLECTORIZED PAVEMENT STRIPES (ITEM 687.0101)
- Ⓒ MULTI-COLOR PREFORMED THERMOPLASTIC REFLECTORIZED PAVEMENT SYMBOLS (ITEM 687.20800225)




TANY 20-8B / D214783

TITLE: GOVERNOR MARIO M. CUOMO BRIDGE PATH
PATH MARKINGS

DRWN BY: SLO	DATE: 02-21-2020	SCALE: 1"=60'	DWG. NO. PMP-12
CHKD BY: MLP			



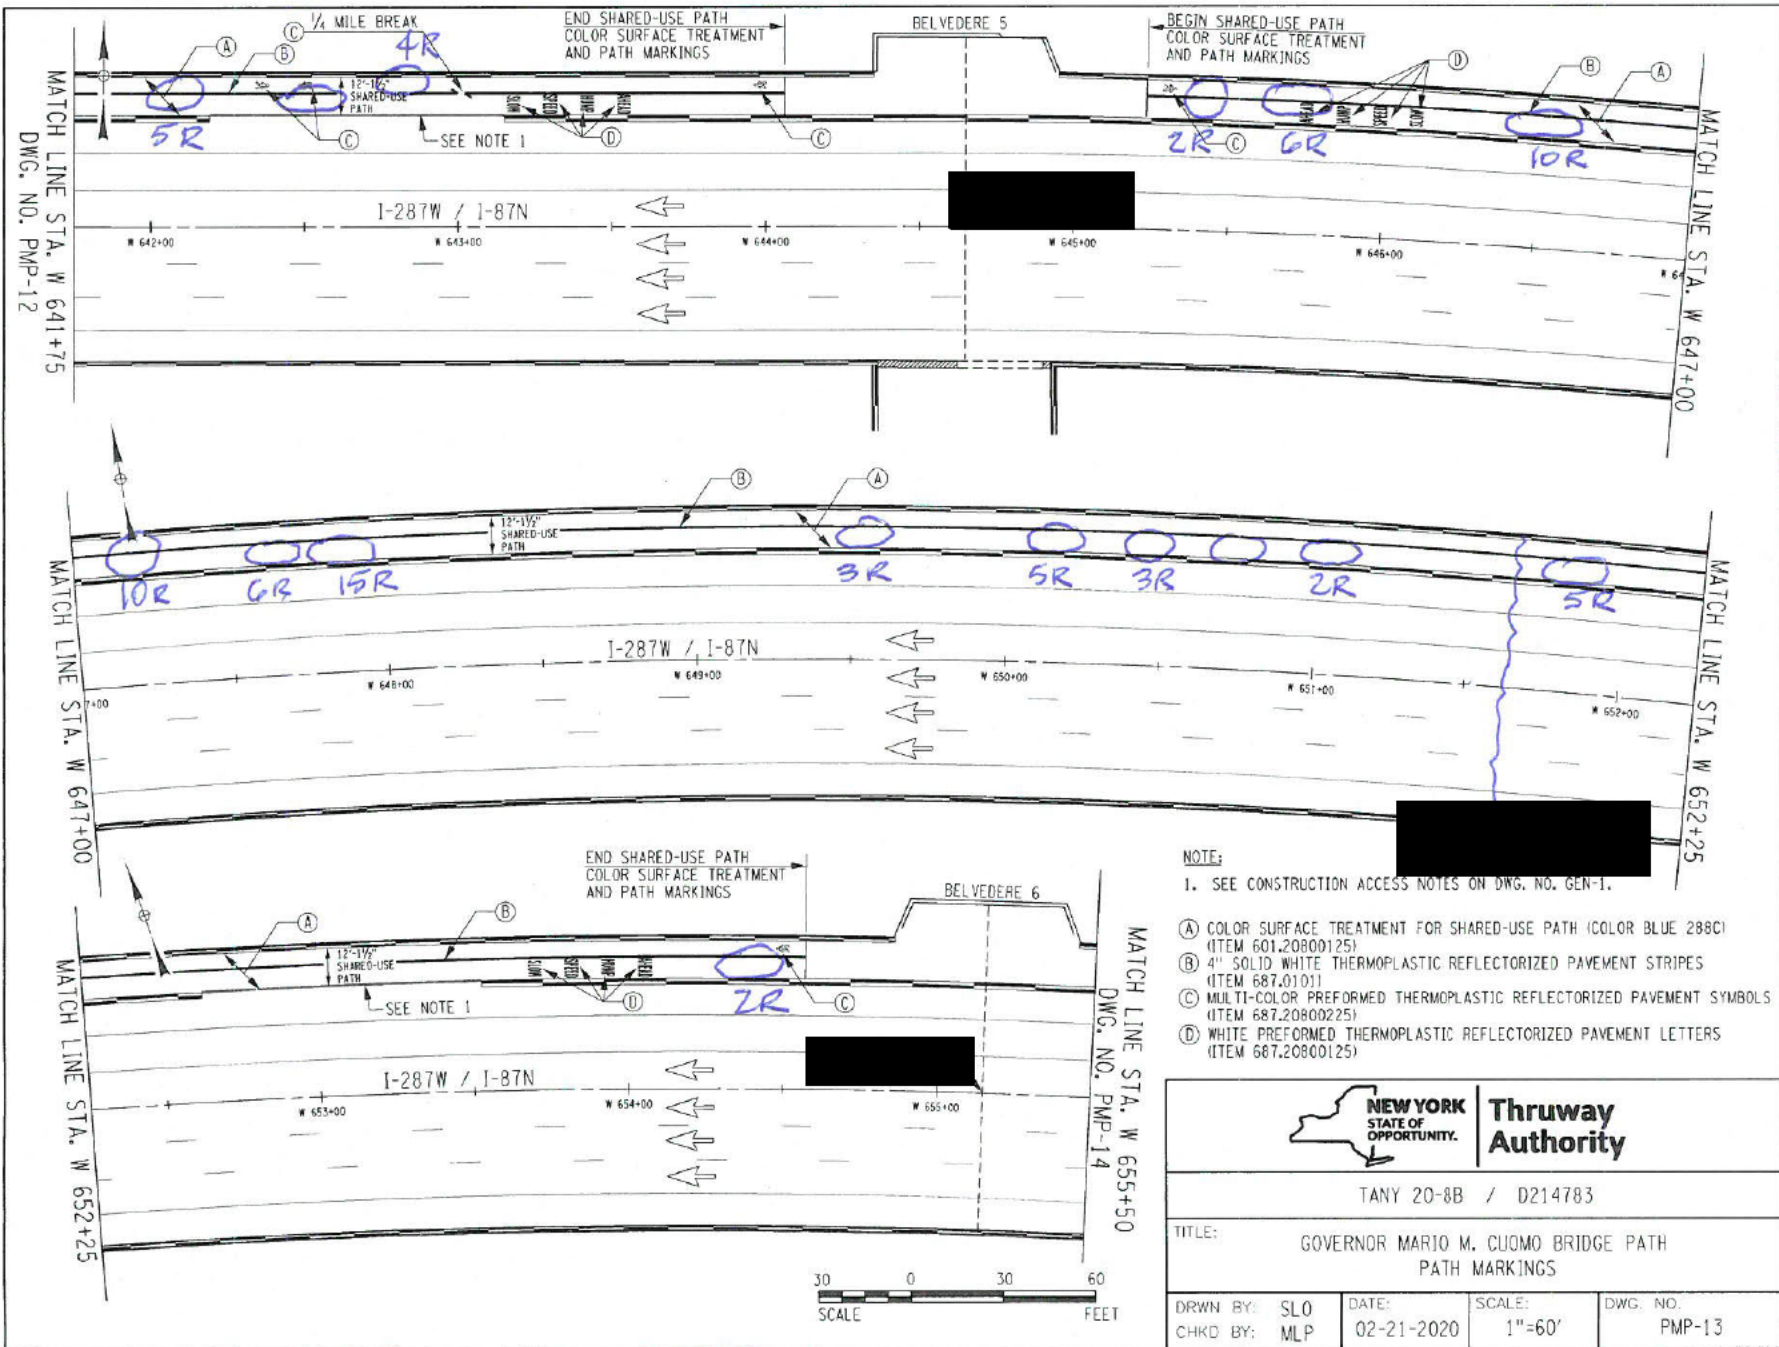


- NOTE:
- SEE CONSTRUCTION ACCESS NOTES ON DWG. NO. GEN-1.
- (A) COLOR SURFACE TREATMENT FOR SHARED-USE PATH (COLOR BLUE 288C) (ITEM 601.20800125)
 - (B) 4" SOLID WHITE THERMOPLASTIC REFLECTORIZED PAVEMENT STRIPES (ITEM 687.0101)
 - (C) MULTI-COLOR PREFORMED THERMOPLASTIC REFLECTORIZED PAVEMENT SYMBOLS (ITEM 687.20800225)
 - (D) WHITE PREFORMED THERMOPLASTIC REFLECTORIZED PAVEMENT LETTERS (ITEM 687.20800125)




TANY 20-8B / D214783			
TITLE: GOVERNOR MARIO M. CUOMO BRIDGE PATH PATH MARKINGS			
DRWN BY: SLO	DATE: 02-21-2020	SCALE: 1"=60'	DWG. NO. PMP-13
CHKD BY: MLP			



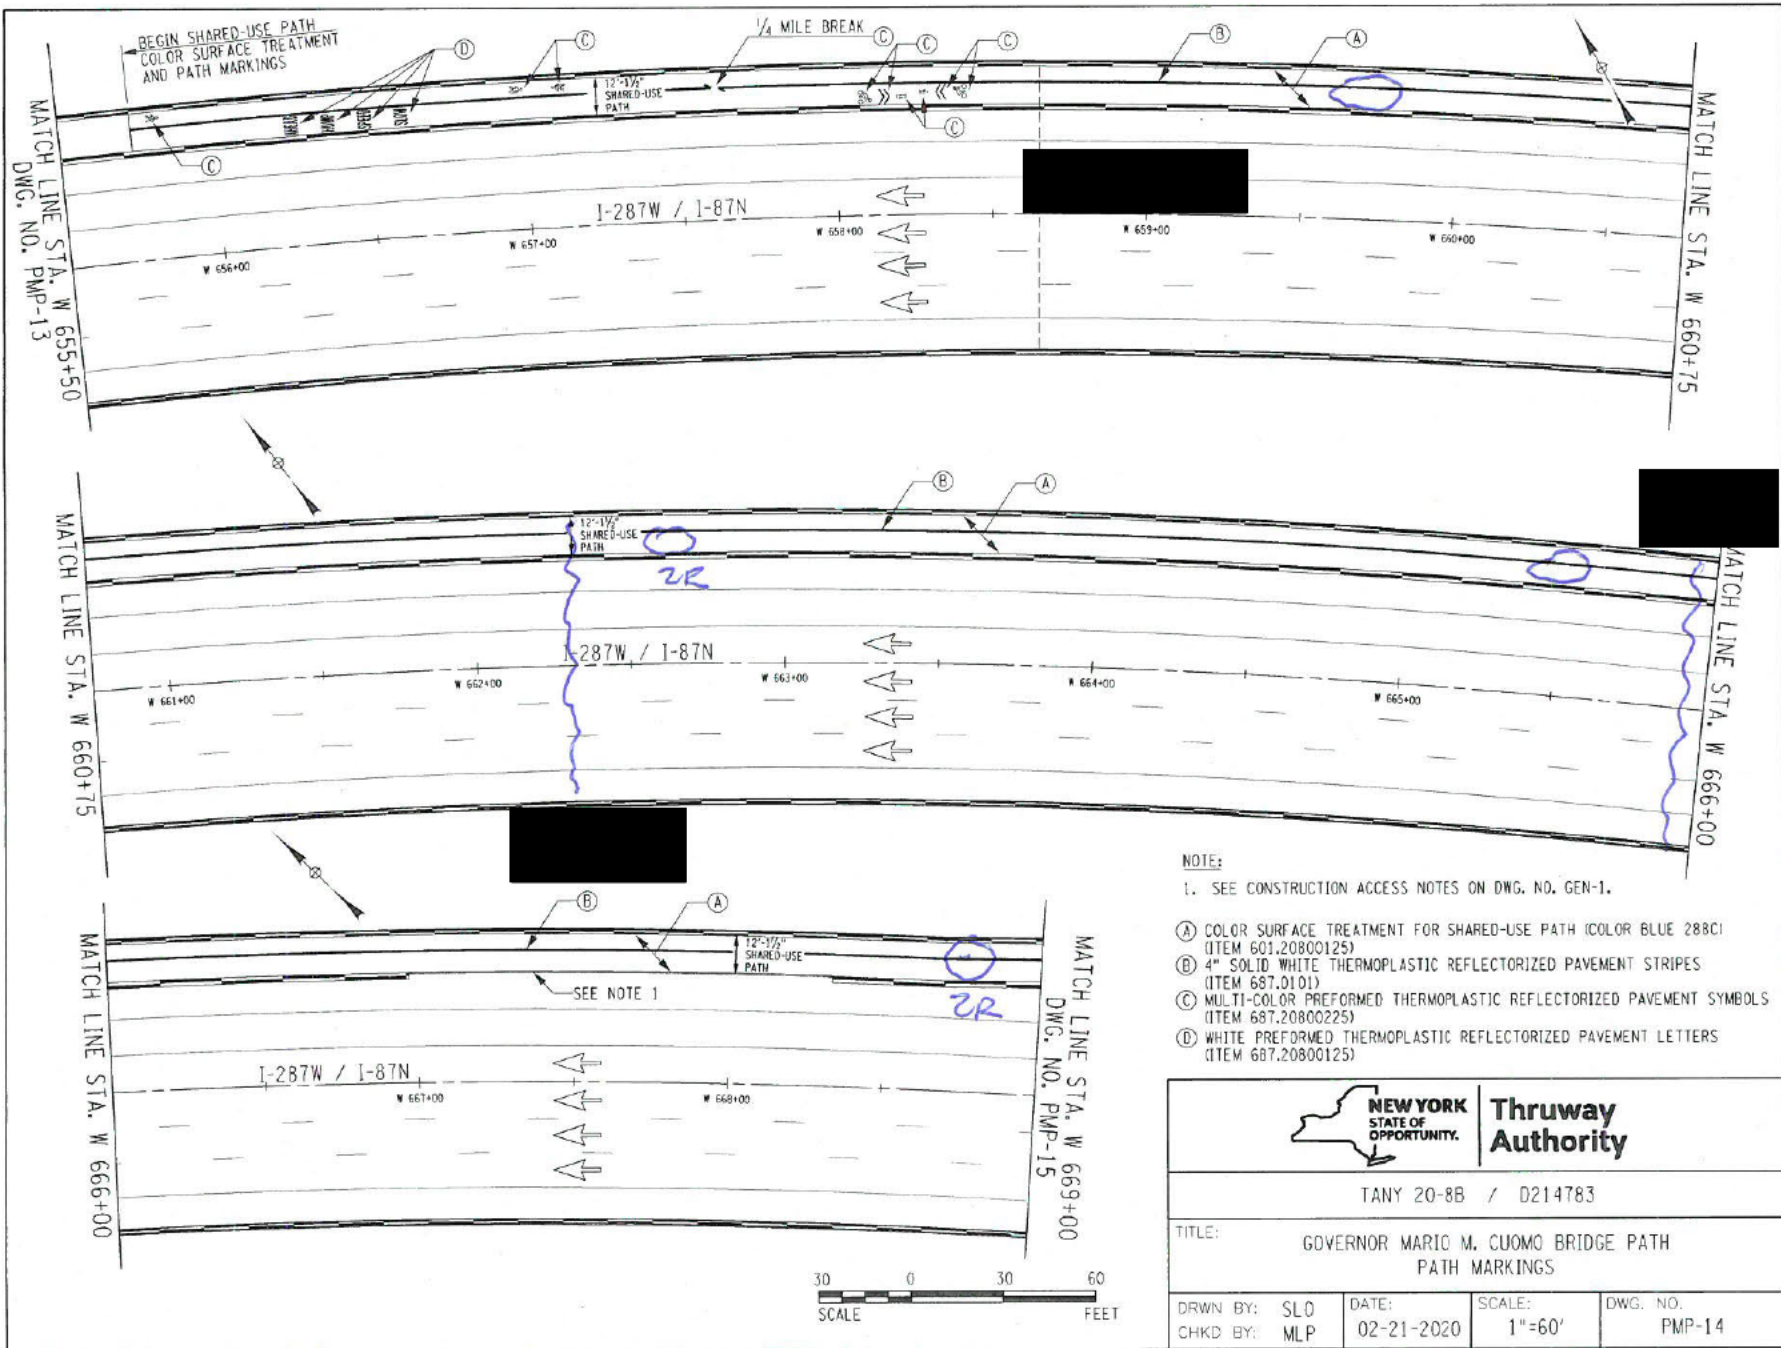


NOTE:

- 1. SEE CONSTRUCTION ACCESS NOTES ON DWG. NO. GEN-1.
- (A) COLOR SURFACE TREATMENT FOR SHARED-USE PATH (COLOR BLUE 288C) (ITEM 601.20800125)
- (B) 4" SOLID WHITE THERMOPLASTIC REFLECTORIZED PAVEMENT STRIPES (ITEM 687.0101)
- (C) MULTI-COLOR PREFORMED THERMOPLASTIC REFLECTORIZED PAVEMENT SYMBOLS (ITEM 687.20800225)
- (D) WHITE PREFORMED THERMOPLASTIC REFLECTORIZED PAVEMENT LETTERS (ITEM 687.20800125)

 Thruway Authority			
TANY 20-8B / D214783			
TITLE: GOVERNOR MARIO M. CUOMO BRIDGE PATH PATH MARKINGS			
DRWN BY: SLO	DATE: 02-21-2020	SCALE: 1"=60'	DWG. NO. PMP-14
CHKD BY: MLP			



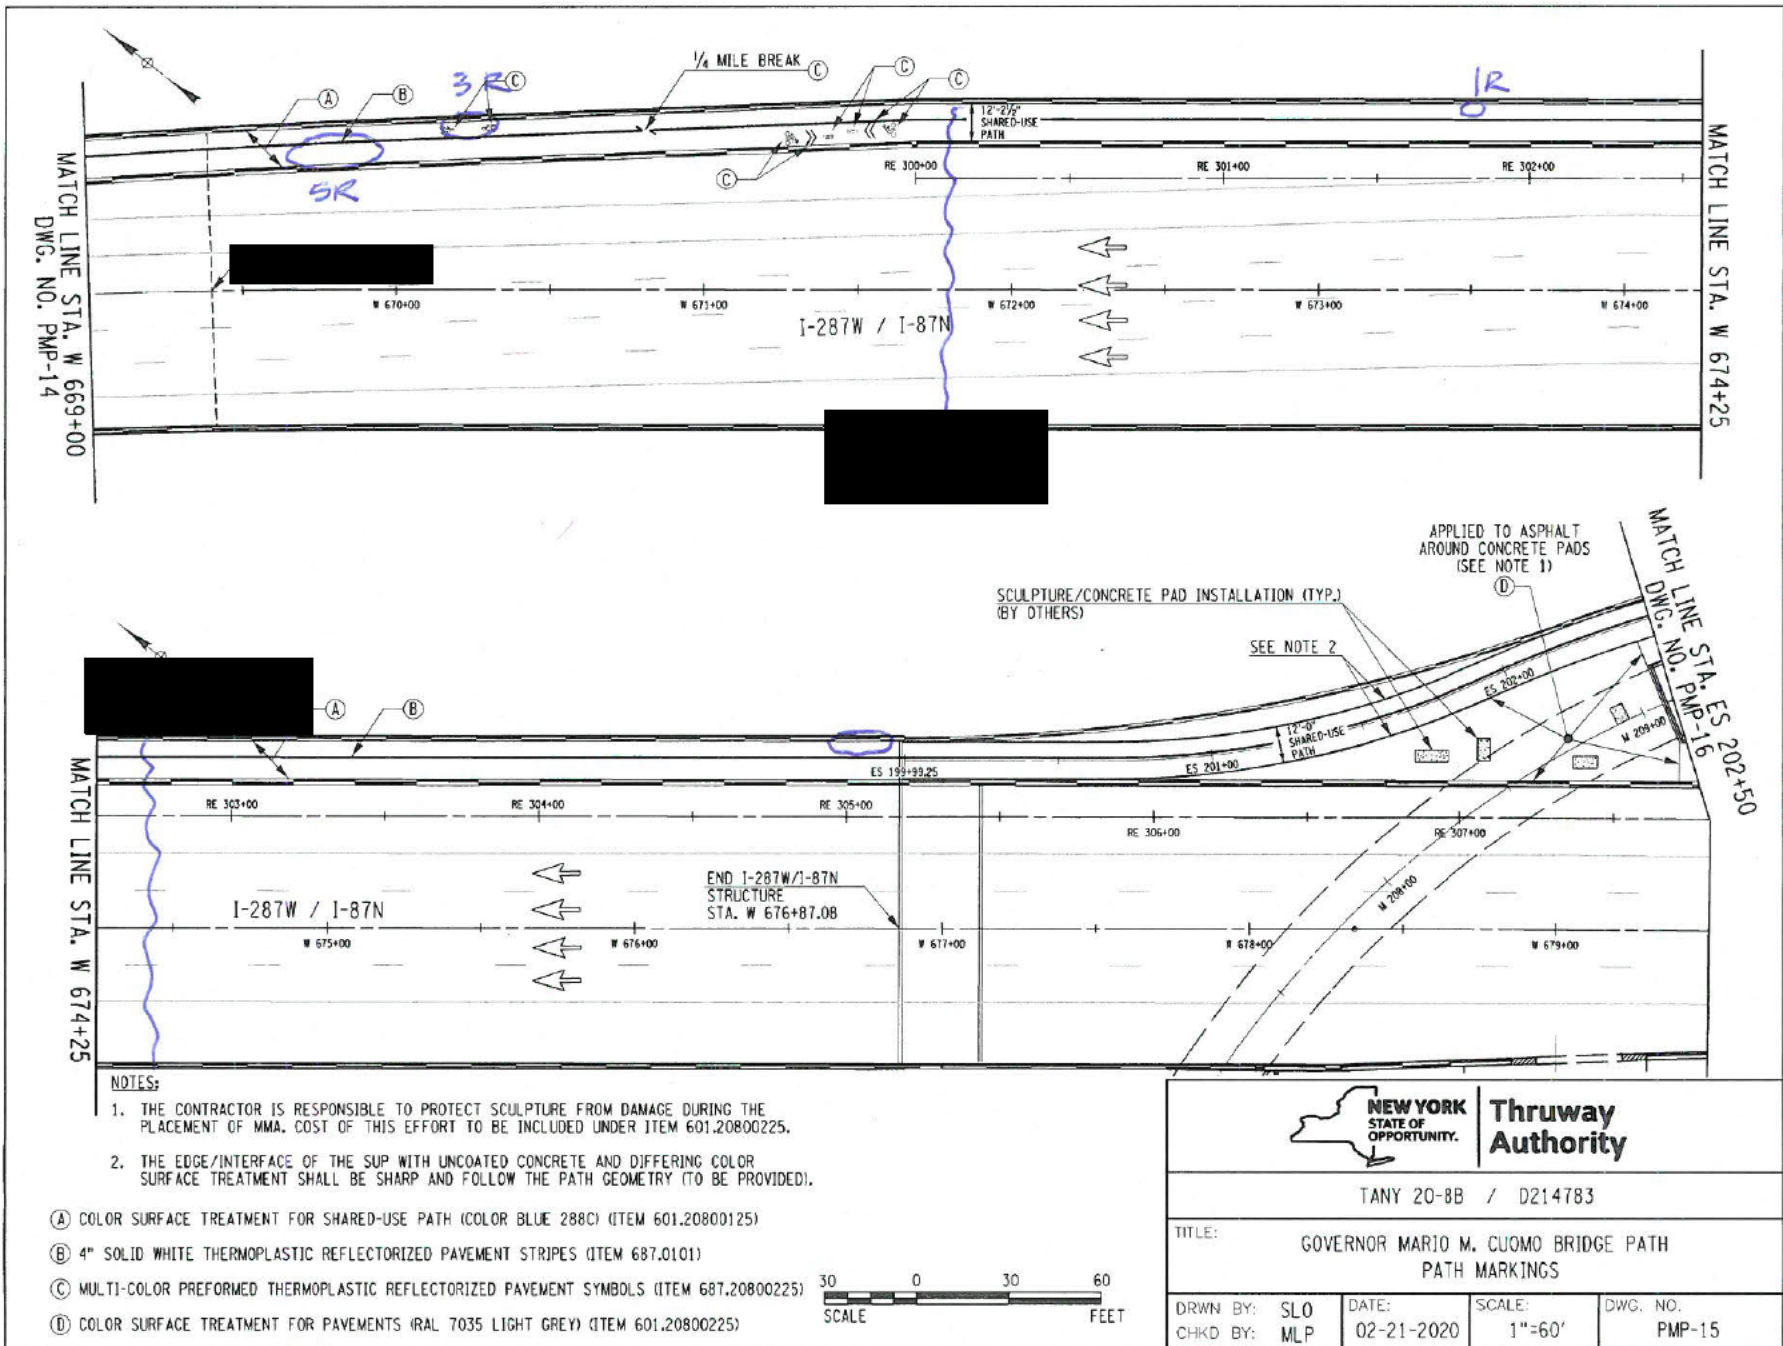

NOTES:

1. THE CONTRACTOR IS RESPONSIBLE TO PROTECT SCULPTURE FROM DAMAGE DURING THE PLACEMENT OF MMA. COST OF THIS EFFORT TO BE INCLUDED UNDER ITEM 601.20800225.
2. THE EDGE/INTERFACE OF THE SUP WITH UNCOATED CONCRETE AND DIFFERING COLOR SURFACE TREATMENT SHALL BE SHARP AND FOLLOW THE PATH GEOMETRY (TO BE PROVIDED).

- (A) COLOR SURFACE TREATMENT FOR SHARED-USE PATH (COLOR BLUE 288C) (ITEM 601.20800125)
- (B) 4" SOLID WHITE THERMOPLASTIC REFLECTORIZED PAVEMENT STRIPES (ITEM 687.0101)
- (C) MULTI-COLOR PREFORMED THERMOPLASTIC REFLECTORIZED PAVEMENT SYMBOLS (ITEM 687.20800225)
- (D) COLOR SURFACE TREATMENT FOR PAVEMENTS (RAL 7035 LIGHT GREY) (ITEM 601.20800225)



Thruway Authority

TANY 20-8B / D214783

TITLE: GOVERNOR MARIO M. CUOMO BRIDGE PATH PATH MARKINGS

DRWN BY: SLO	DATE: 02-21-2020	SCALE: 1"=60'	DWG. NO. PMP-15
CHKD BY: MLP			


- (A) COLOR SURFACE TREATMENT FOR SHARED-USE PATH (COLOR BLUE 288C) (ITEM 601.20800125)
- (B) 4" SOLID WHITE THERMOPLASTIC REFLECTORIZED PAVEMENT STRIPES (ITEM 687.0101)
- (C) MULTI-COLOR PREFORMED THERMOPLASTIC REFLECTORIZED PAVEMENT SYMBOLS (ITEM 687.20800225)
- (D) WHITE PREFORMED THERMOPLASTIC REFLECTORIZED PAVEMENT LETTERS (ITEM 687.20800125)
- (E) 18" SOLID WHITE THERMOPLASTIC REFLECTORIZED PAVEMENT STRIPES (ITEM 687.0101)

SUMMARY

- OVERALL 460 CRACKED BLISTERS WERE COUNTED (COUNT DOES NOT INCLUDE UNCRACKED BLISTERS)
- NO BLISTERS WERE IDENTIFIED IN 10 SPANS
- [REDACTED] NOTED AS WORST AREA
- CONDITION PHOTOS ATTACHED

END COLOR SURFACE TREATMENT AND MARKINGS FOR SHARED-USE PATH STA. ES 207+13.40

SCULPTURE INSTALLATION (BY OTHERS)


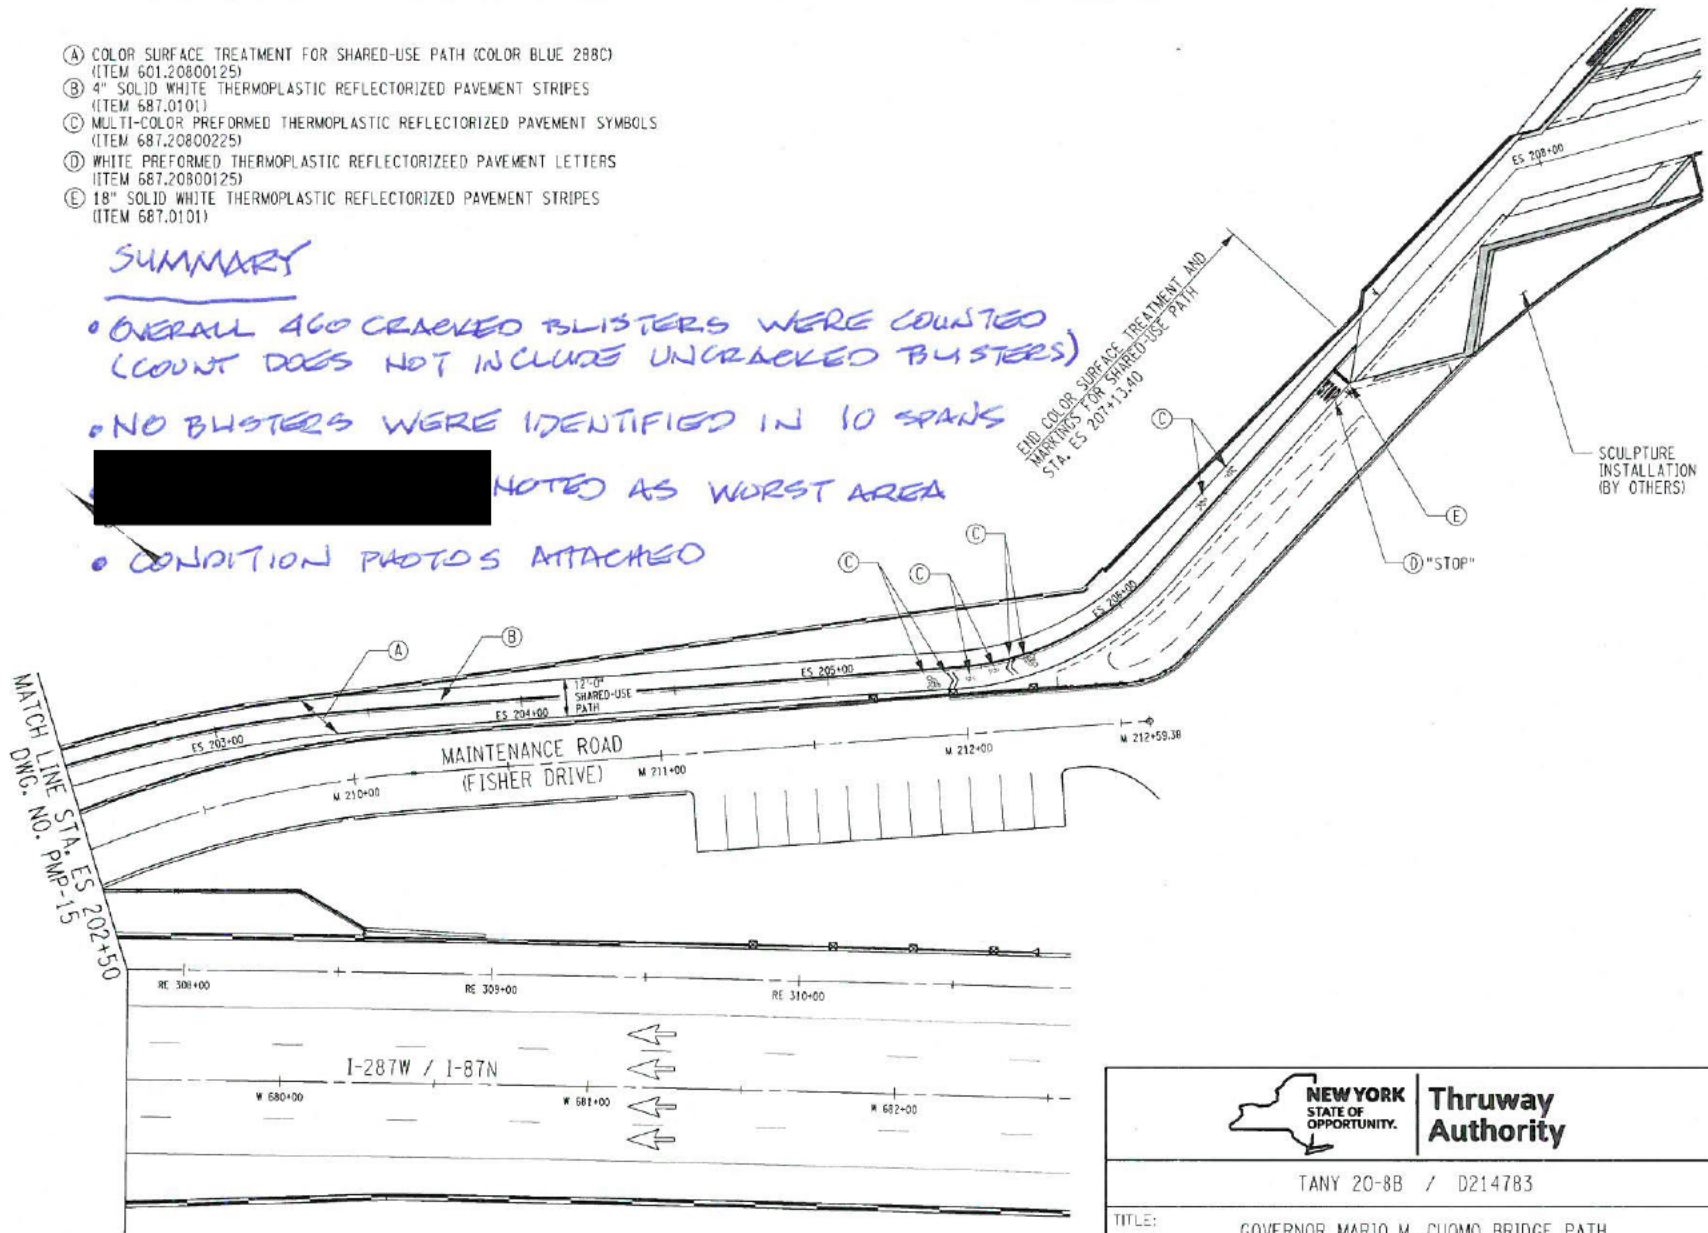


Thruway Authority

TANY 20-8B / D214783

TITLE: GOVERNOR MARIO M. CUOMO BRIDGE PATH PATH MARKINGS

DRWN BY: SLO	DATE: 02-21-2020	SCALE: 1"=60'	DWG. NO. PMP-16
CHKD BY: MLP			

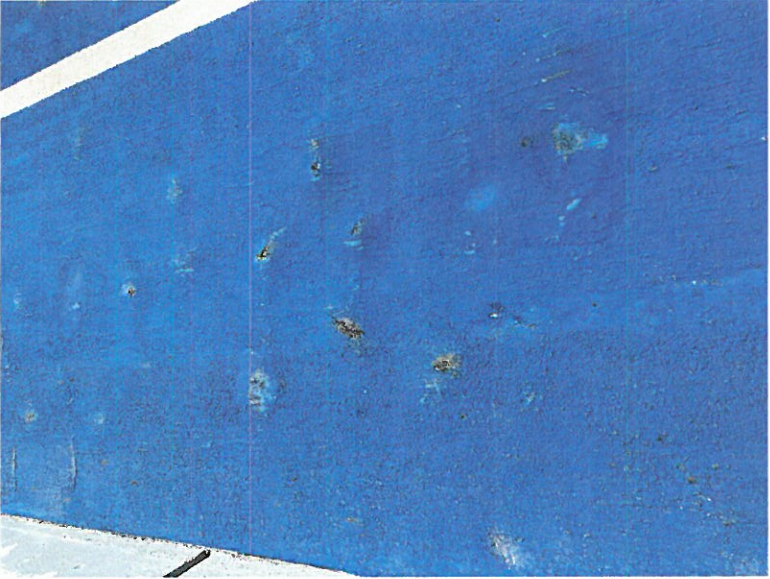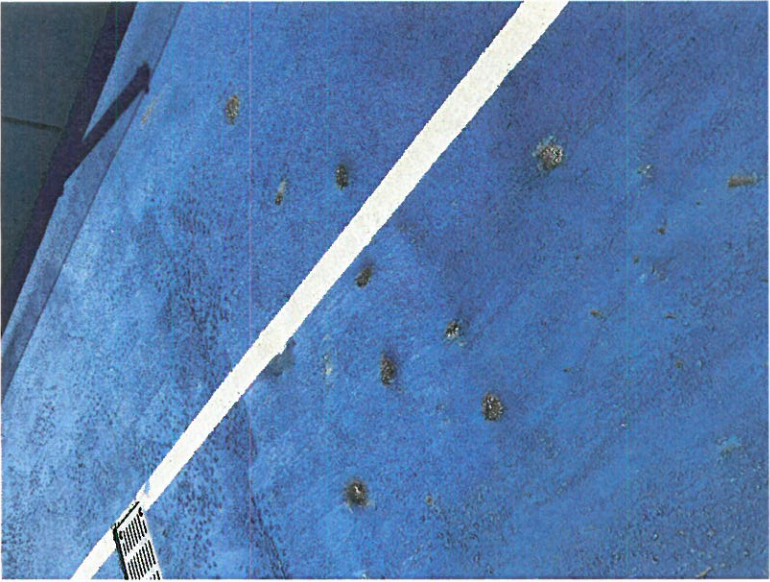

Photos of GMMC SUP taken on July 11, 2022